

S.C.



STUDIU DE CIRCULATIE

HALE CU DESTINATIA - SERVICE AUTO

C-0

INCADRARE IN ZONA

Scara : 1 / 2000

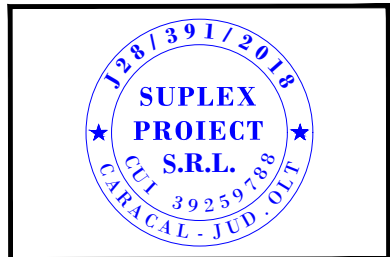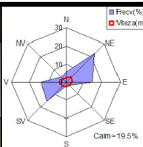

	Nume	Semnatura
Sef proiect	arh. C. Porumbacu	
Proiectat	ing. V. Neacsu	
Desenat	ing. V. Neacsu	




Beneficiar : **Ioana Aurelia DINU**  
**Ionel DINU**

Amplasament : **str. Marasti # 82-84**  
Judetul OLT, Municipiul Caracal

Titlu Proiect : **HALE CU DESTINATIA - SERVICE AUTO -**

Denumire Plansa : **STUDIU DE CIRCULATIE**  
**PLAN INCADRARE IN ZONA**

Nr. proiect	34/2019	Faza	<b>S.C.</b>
Data	07. 2019		
Scara	1 : 2000	Nr. planşa	<b>C - 0</b>

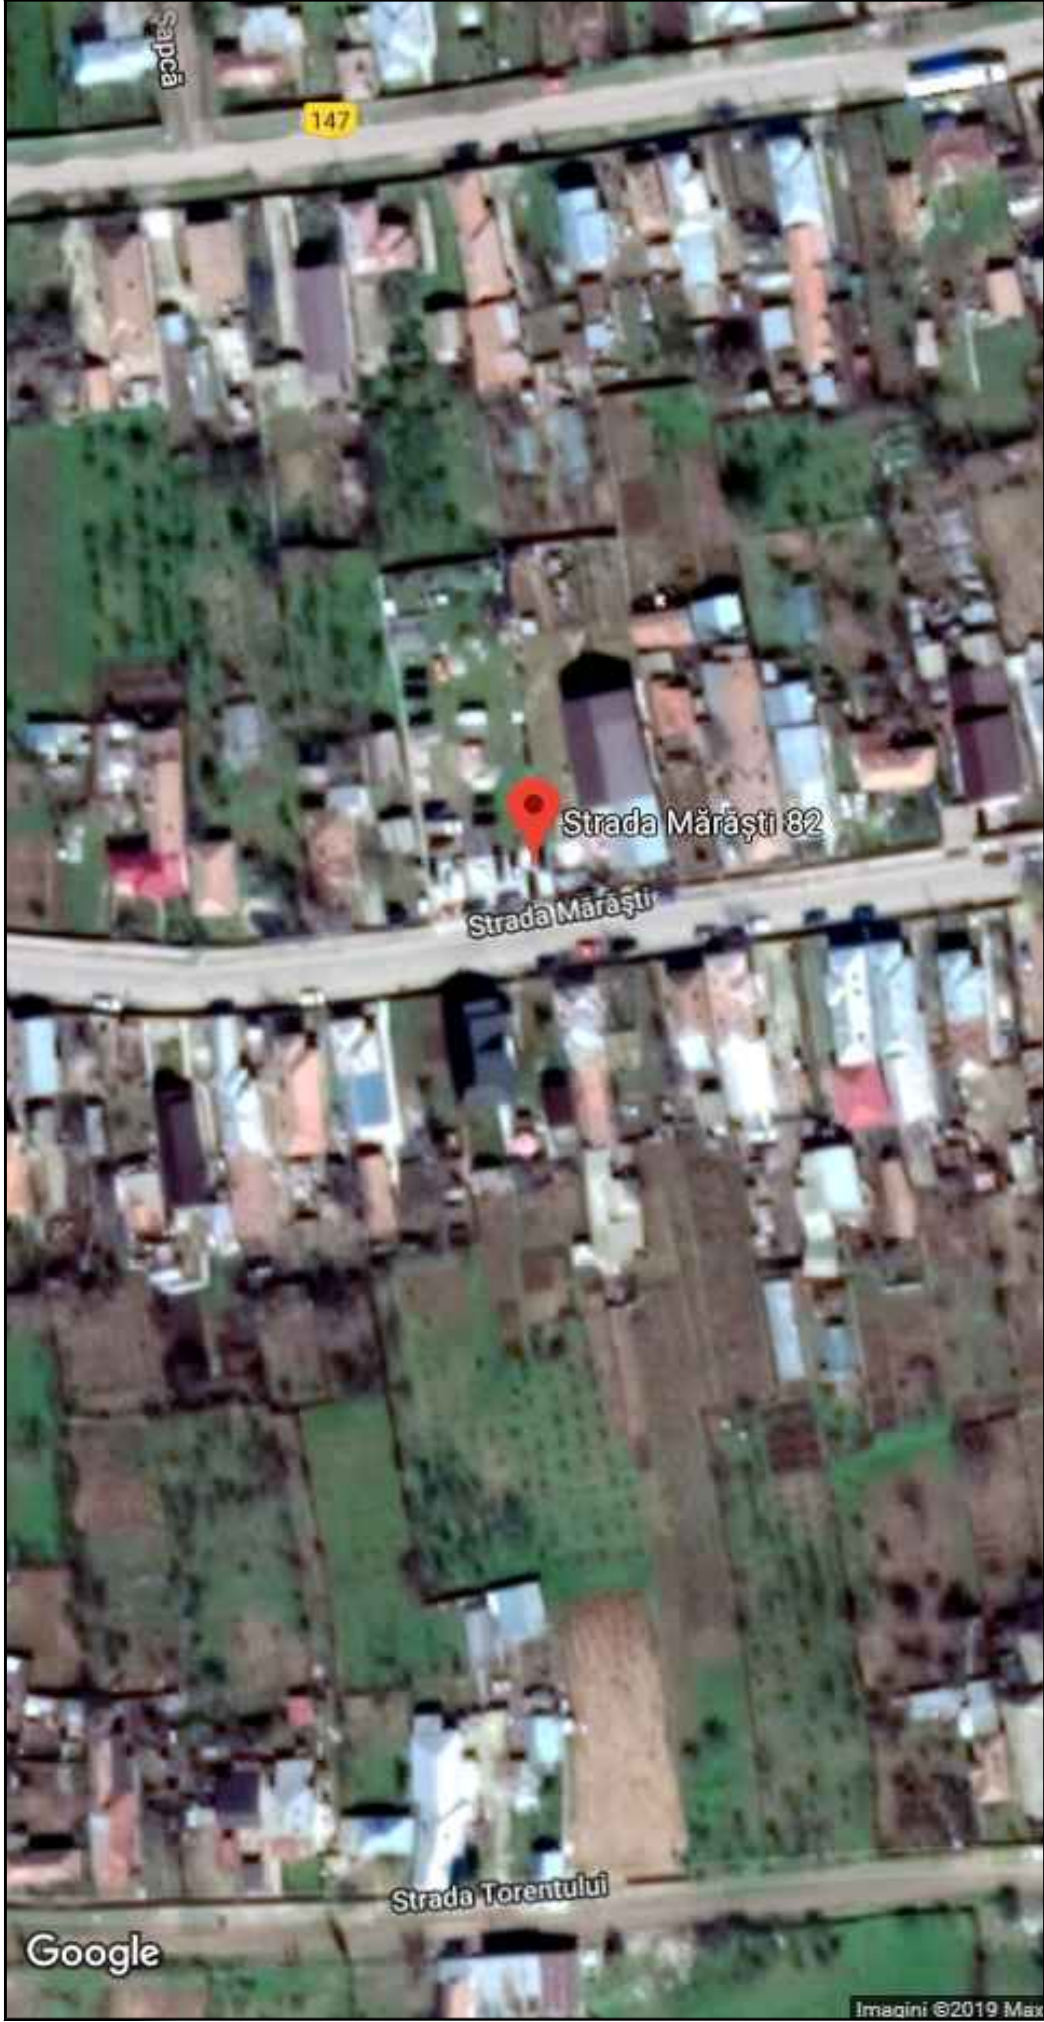

Google

Imagini ©2019 Max