

P.U.D.

PLAN URBANISTIC DE DETALIU


CONSTRUIRE LOCUINTE COLECTIVE MICI - P+2

D - 2

SI LOCUINTE SEMICOLECTIVE MICI P+1

STUDIU DE CIRCULATIE

Scara : 1 / 500

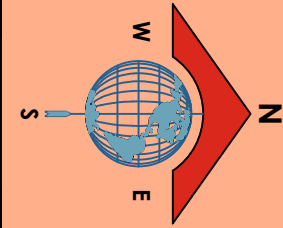


Lot 3 - 7057,00 mp

Proprietar

Anuta CERNAT **Li 2**

Proprietar
S.C. ODEN PREMIUM PROPERTIES srl
S = 13165,00 mp
NR. CAD. 55078

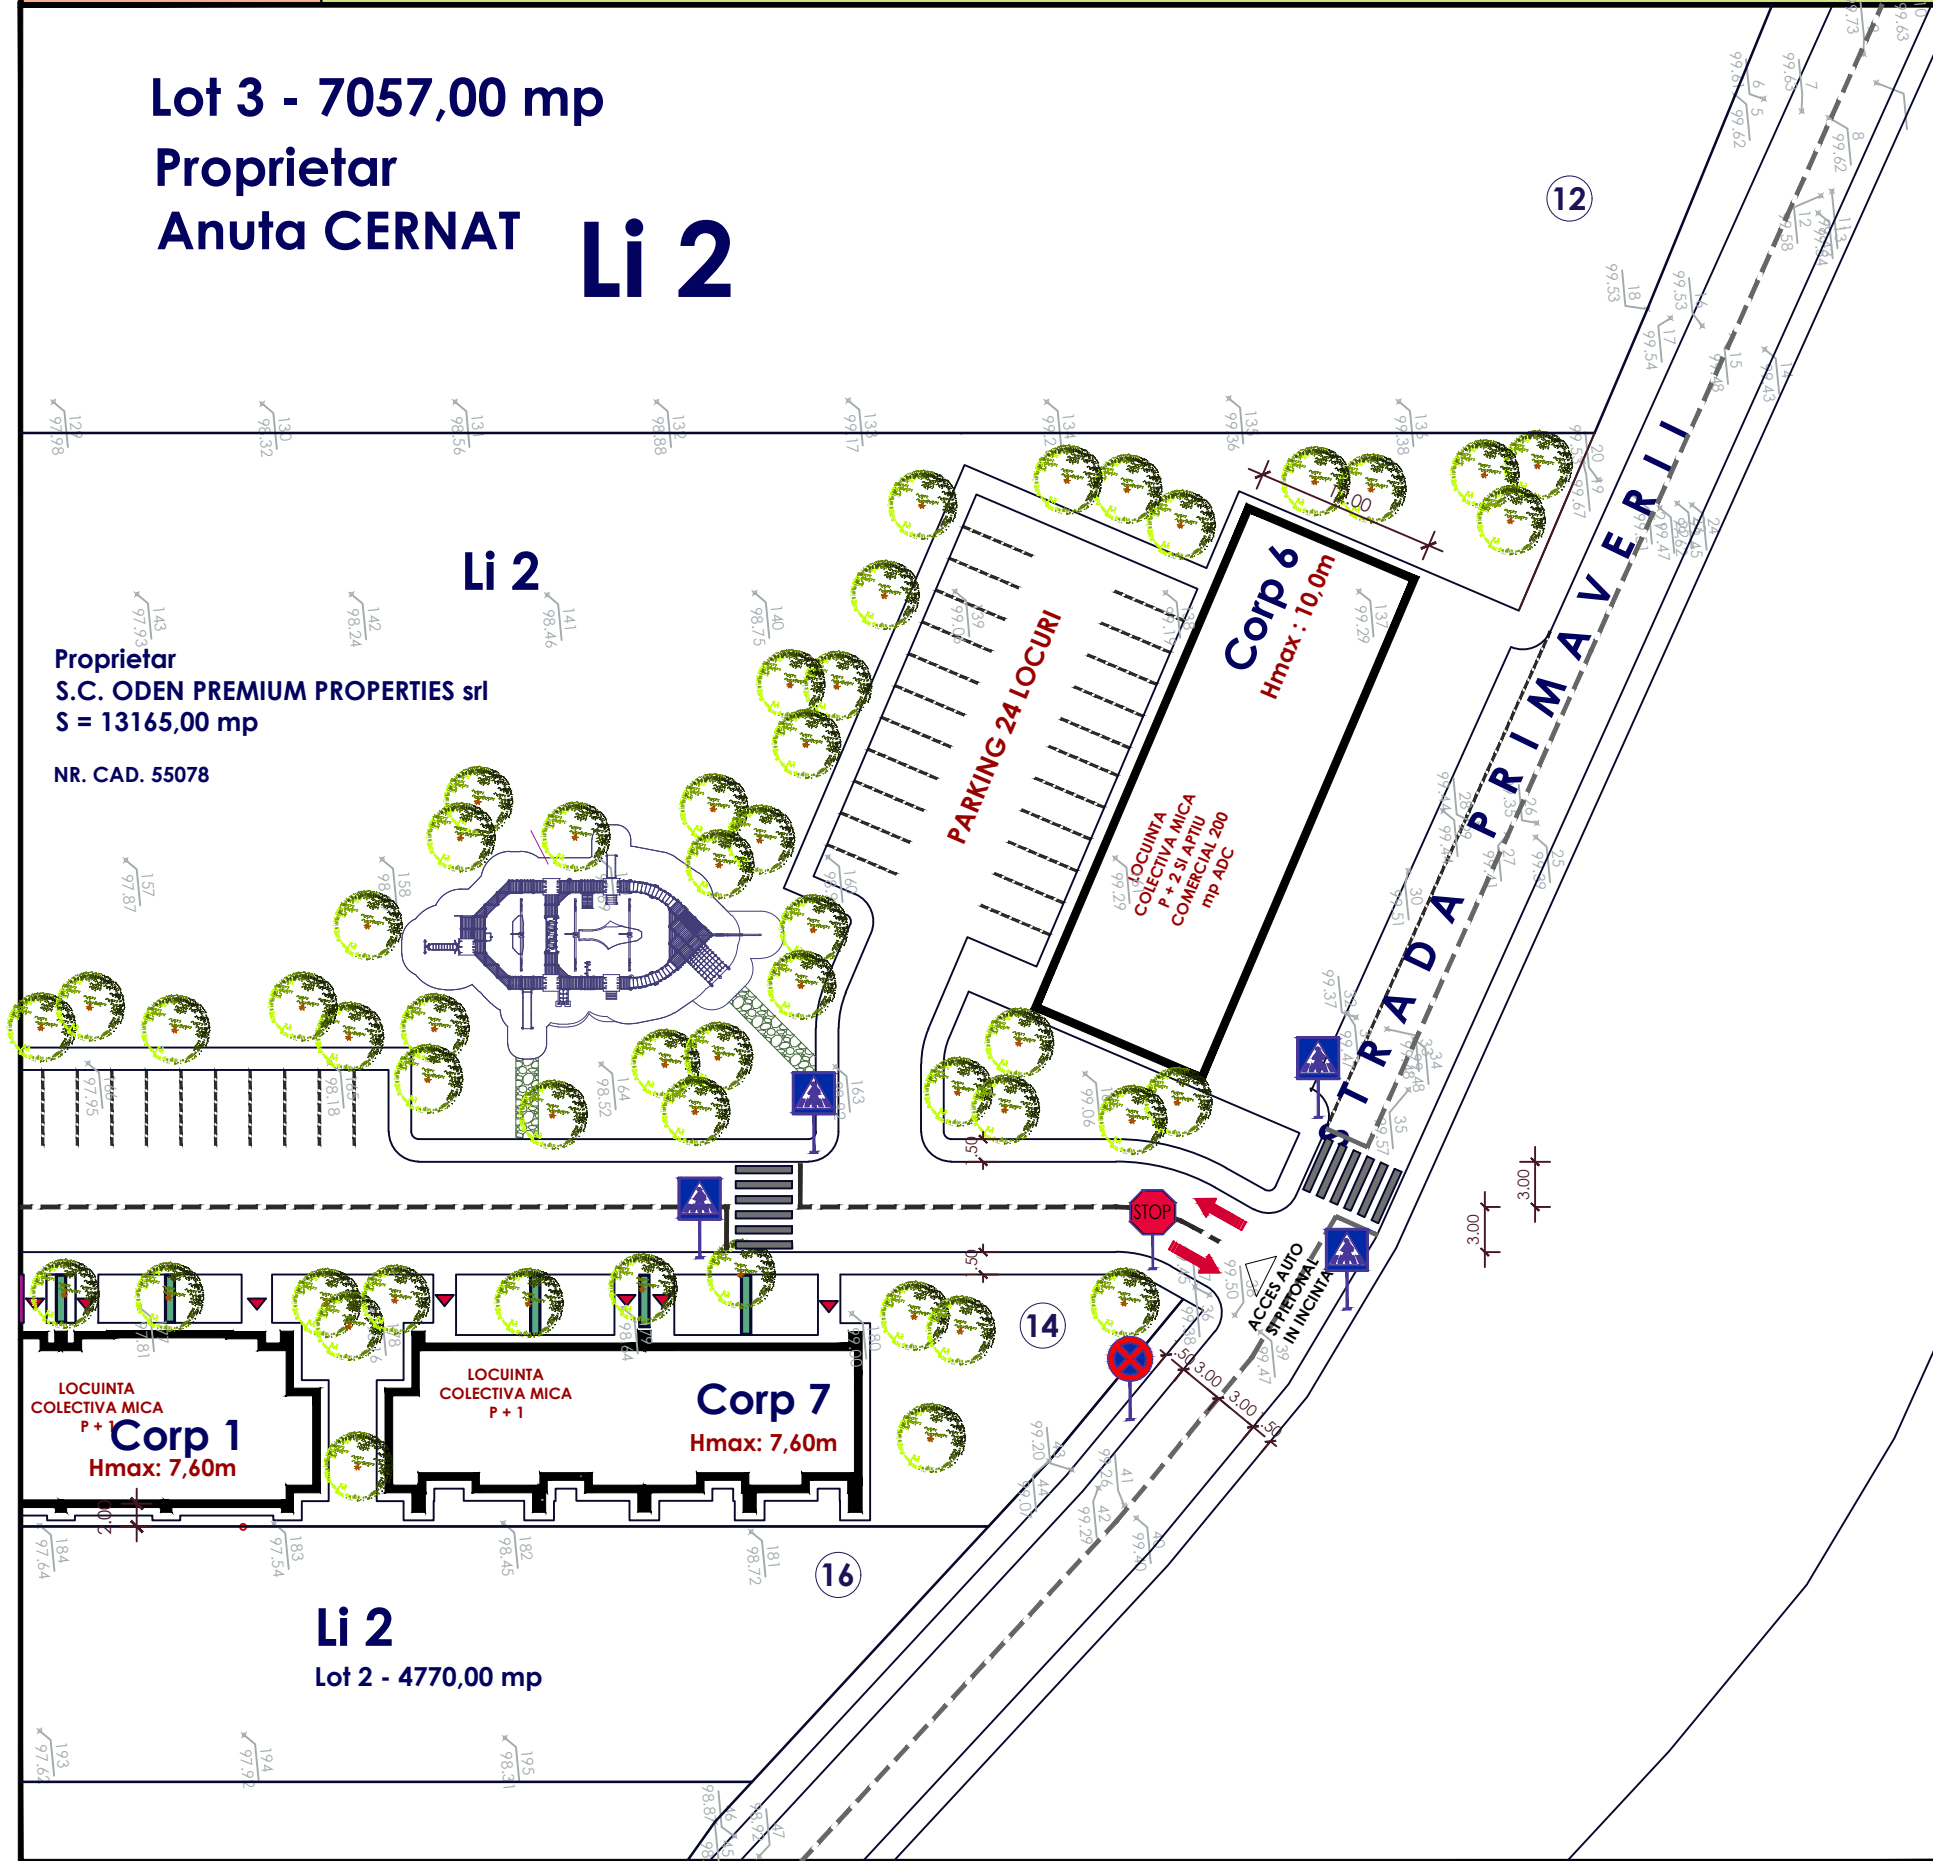

LEGENDA

- 14 NUMERE POSTALE
- Li 2 ZONA FUNCTIONALA



ORDINUL ARHITECTILOR
DIN ROMANIA
3469
Constantin
PORUMBACU
Arhitect cu drept de semnatura

SUPLEX PROIECT

Municipiul Caracal, str. Carpatii nr. 4, Judetul Olt

	Nume	Nume
Sef Proiect	arh. C. Porumbacu	
Proiectat	ing. V. Neacsu	
Desenat	ing. V. Neacsu	

BIA *cp*
BIROU INDIVIDUAL DE ARHITECTURA
Bucuresti, sect. 2, sos. Mihai Bravu nr. 64-88

Beneficiar:
S.C. ODEN PREMIUM PROPERTIES SRL
Municipiul Caracal
Amplasament:
str. PRIMAVERII # 14
Judetul OLT, Municipiul Caracal

Titlu Proiect:
CONSTRUIRE LOCUINTE COLECTIVE

Denumire Planșă:
PLAN URBANISTIC DE DETALIU
STUDIU CIRCULATIE

Nr. proiect	12 / 2019	Faza	
Data	05. 2019		P.U.D.
Scara	1 : 500	Nr. planșă	D - 2

PROFIL PROPUS III.1
STR. PRIMAVERII

