



INCADRARE IN JUDET

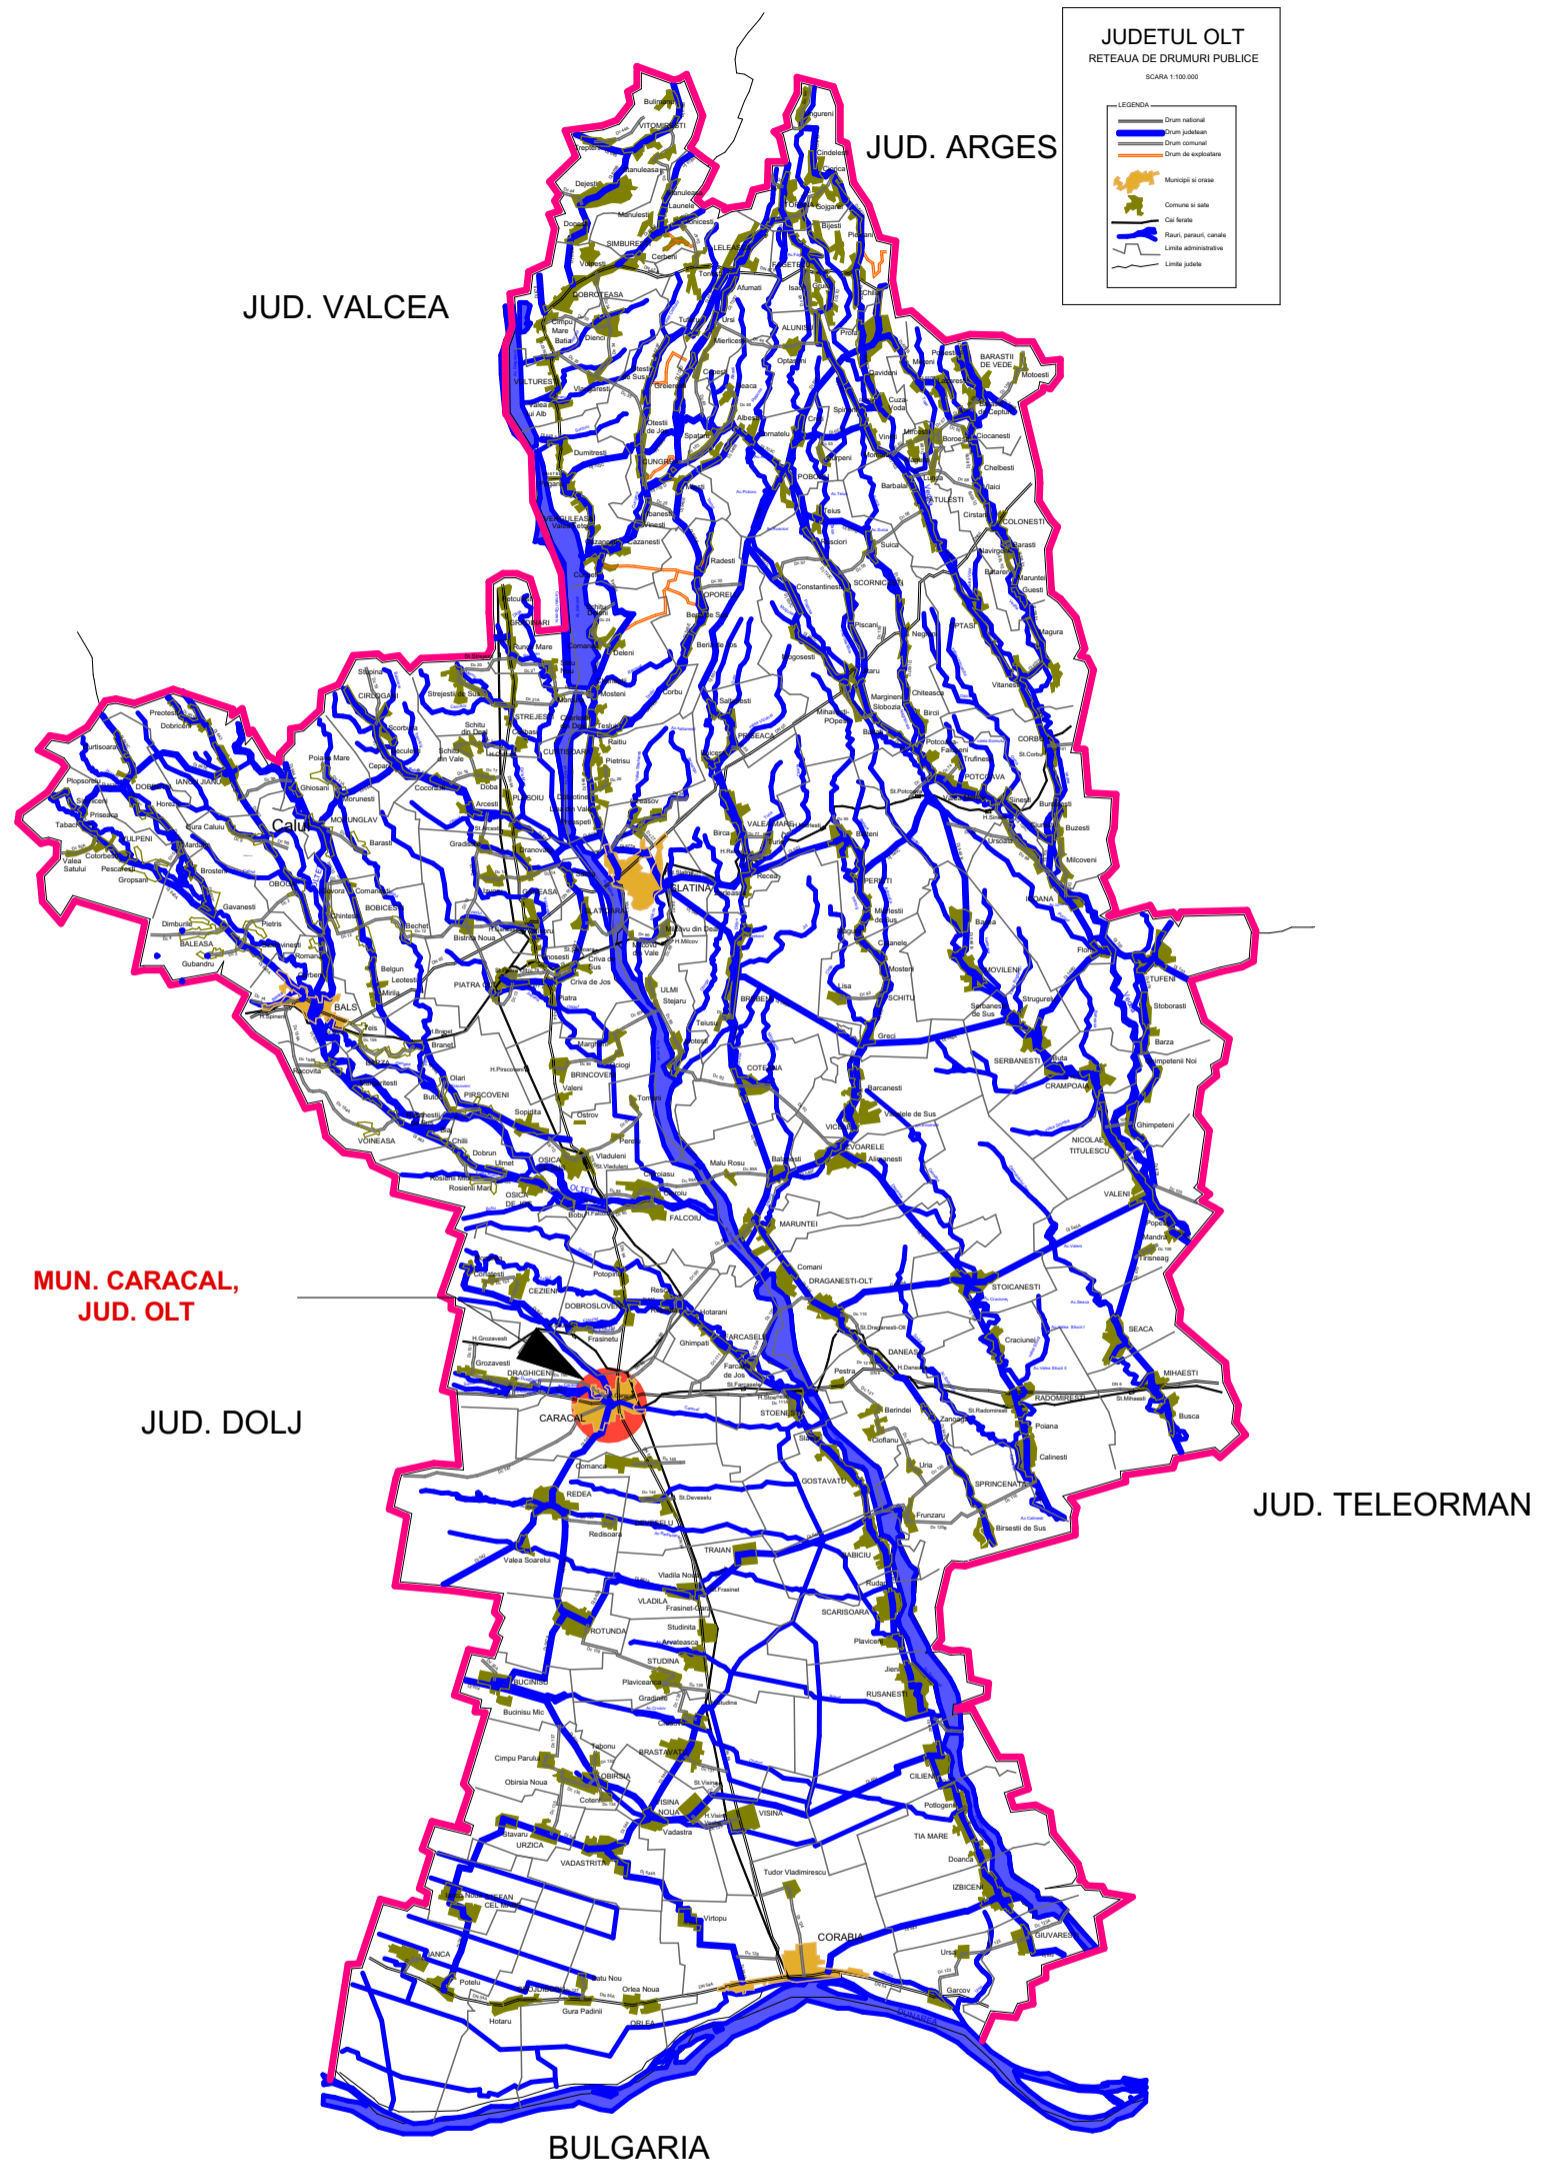

| | | | | | | | |
|---|-------------------|-----------|-------------------------|---|--|-----------------------------------|--|
|  S.C. ARHI STIL CONCEPT S.R.L. J 28 / 67 / 2011 C.U.I. 28013302 str. G-ral Aurel Aldea, nr. 25 e-mail: arhistilconcept@yahoo.com Mun. SLATINA, jud. OLT | | | | Beneficiar: MIU NICOLAE MUNICIPIUL CARACAL, STR. CRESEI, NR. 1, BL. 9E, AP. 4, JUD. OLT | | Proiect nr.: 230/2021 | |
| Specificatie | Nume | Semnatura | Scara: 1:5000 | Titlu proiect LOCUINTA PE STRADA ALEXANDRU CEL BUN, NR. 22, 22A, MUNICIPIUL CARACAL, JUDETUL OLT MUN. CARACAL, STR. ALEXANDRU CEL BUN, NR 22, JUD. OLT | | Faza: P.U.Z. PRELIMINAR | |
| SEF PROIECT | ARH.IONESCU AUREL | | | Titlu plansa INCADRARE IN JUDET 1 | | Plansa nr.: U.02 | |
| PROIECTAT | ARH.IONESCU AUREL | | Data: 2022 | | | | |
| DESENAT | ARH.IONESCU AUREL | | | | | | |