


INCADRARE IN JUDEȚ

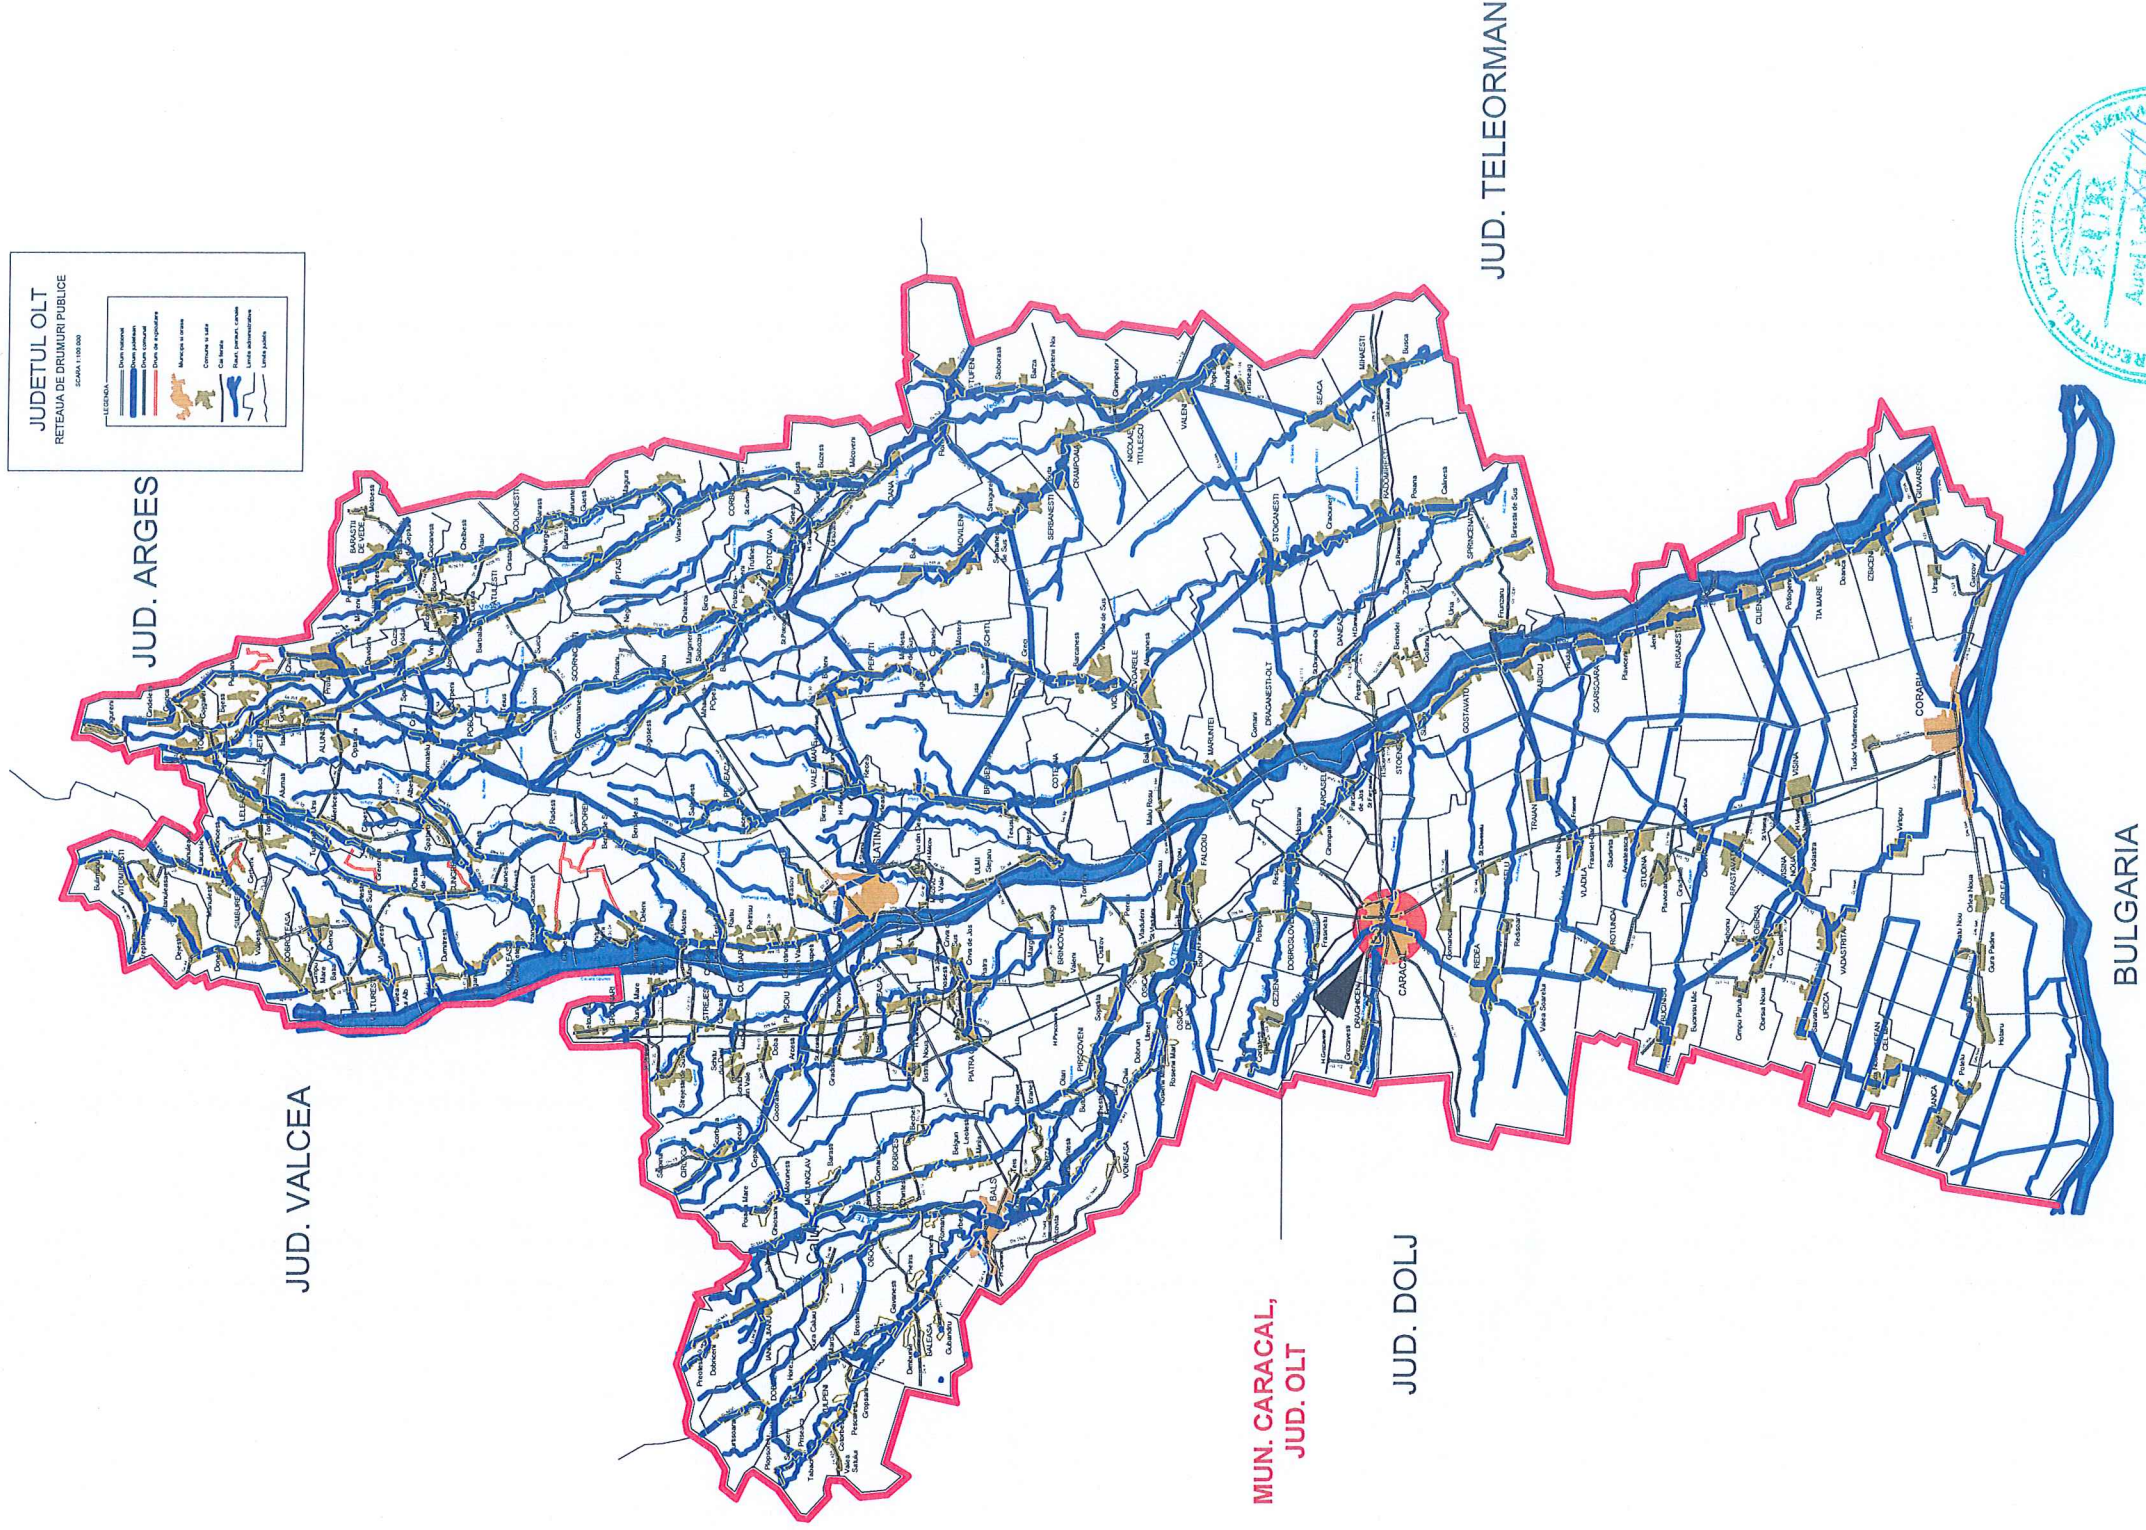

S.C. ARHI STIL CONCEPT S.R.L. ARHI STIL CONCEPT
 J 28 / 67 / 2011 C.U.I. 28013302
 str. G-ral Aurei Aldea, nr. 25
 e-mail: arhistilconcept@yahoo.com
 Mun. SLATINA, jud. OLT



Beneficiar:
 MUN. CARACAL, STR. APRODUL-PURICE NR.16, JUD. OLT

MURESAN MIHAI

Proiect nr.:
 324/2022

Specificatie	Nume	Semnatura	Scara:	Titlu proiect	Proiect nr.:
SEF PROIECT	ARH. IONESCU AUREL		1:5000	ELABORARE PLAN URBANISTIC ZONAL (P.U.Z.) SI REGULAMENT LOCAL DE URBANISM (R.L.U.) AFERENT IN VEDEREA REALIZARII INVESTITIEI "LOCUINTA P+M" PE STRADA APRODUL PURICE NR. 16 MUN. CARACAL	Faza: ETAPA STUDII
PROIECTAT	ARH. STAG. TATIANA ANDREI (SILVESTRU)		Data: 2023	MUN. CARACAL, STR. APRODUL-PURICE NR.15, JUD. OLT	Plansa nr.:
DESENAT	ARH. STAG. TATIANA ANDREI (SILVESTRU)			MUN. CARACAL, STR. APRODUL-PURICE NR.15, JUD. OLT	U.02

INCADRARE IN JUDEȚ 1