



Nr. Pct.	X [m]	Y [m]	Nr. Pct.	X [m]	Y [m]
40	290822.828	448722.227	6	290790.632	448705.758
14	290829.220	448721.670	8	290778.310	448703.624
1	290827.869	448712.048	9	290771.862	448702.465
41	290815.722	448710.448	45	290770.849	448708.120
42	290810.879	448709.671	46	290770.190	448713.062
29	290800.429	448708.739	10	290769.533	448719.882
43	290800.406	448709.082	47	290770.999	448720.363
4	290796.261	448708.438	48	290776.353	448720.014
44	290792.712	448707.779	49	290793.559	448721.113
5	290790.653	448707.078			

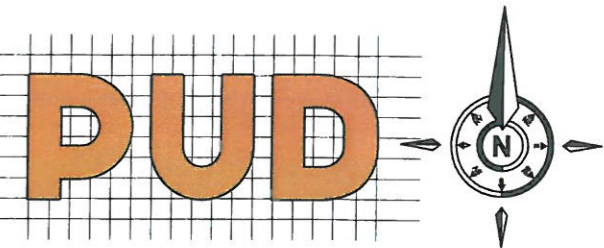

**PLAN URBANISTIC DE DETALIU**  
Mun. Caracal, str. Vasile Alecsandri,  
nr. 50, jud. Olt

- LEGENDĂ:**
- LIMITA ZONA STUDIATA
  - LIMITA PARCELI CARE A GENERAT P.U.D.
  - LIMITE PARCELE
  - CIRCULATIE CAROSABILA
  - CIRCULATIE PIETONALA
  - SUBZONA LOCUINTE INDIVIDUALE SI COLECTIVE MICI CU MAXIM P+2E
  - CONSTRUCTII EXISTENTE
  - BANDA DE CONSTRUIBILITATE
  - ▶ ACCES PIETONAL
  - ▶ ACCES CAROSABIL
  - SPATIU VERDE

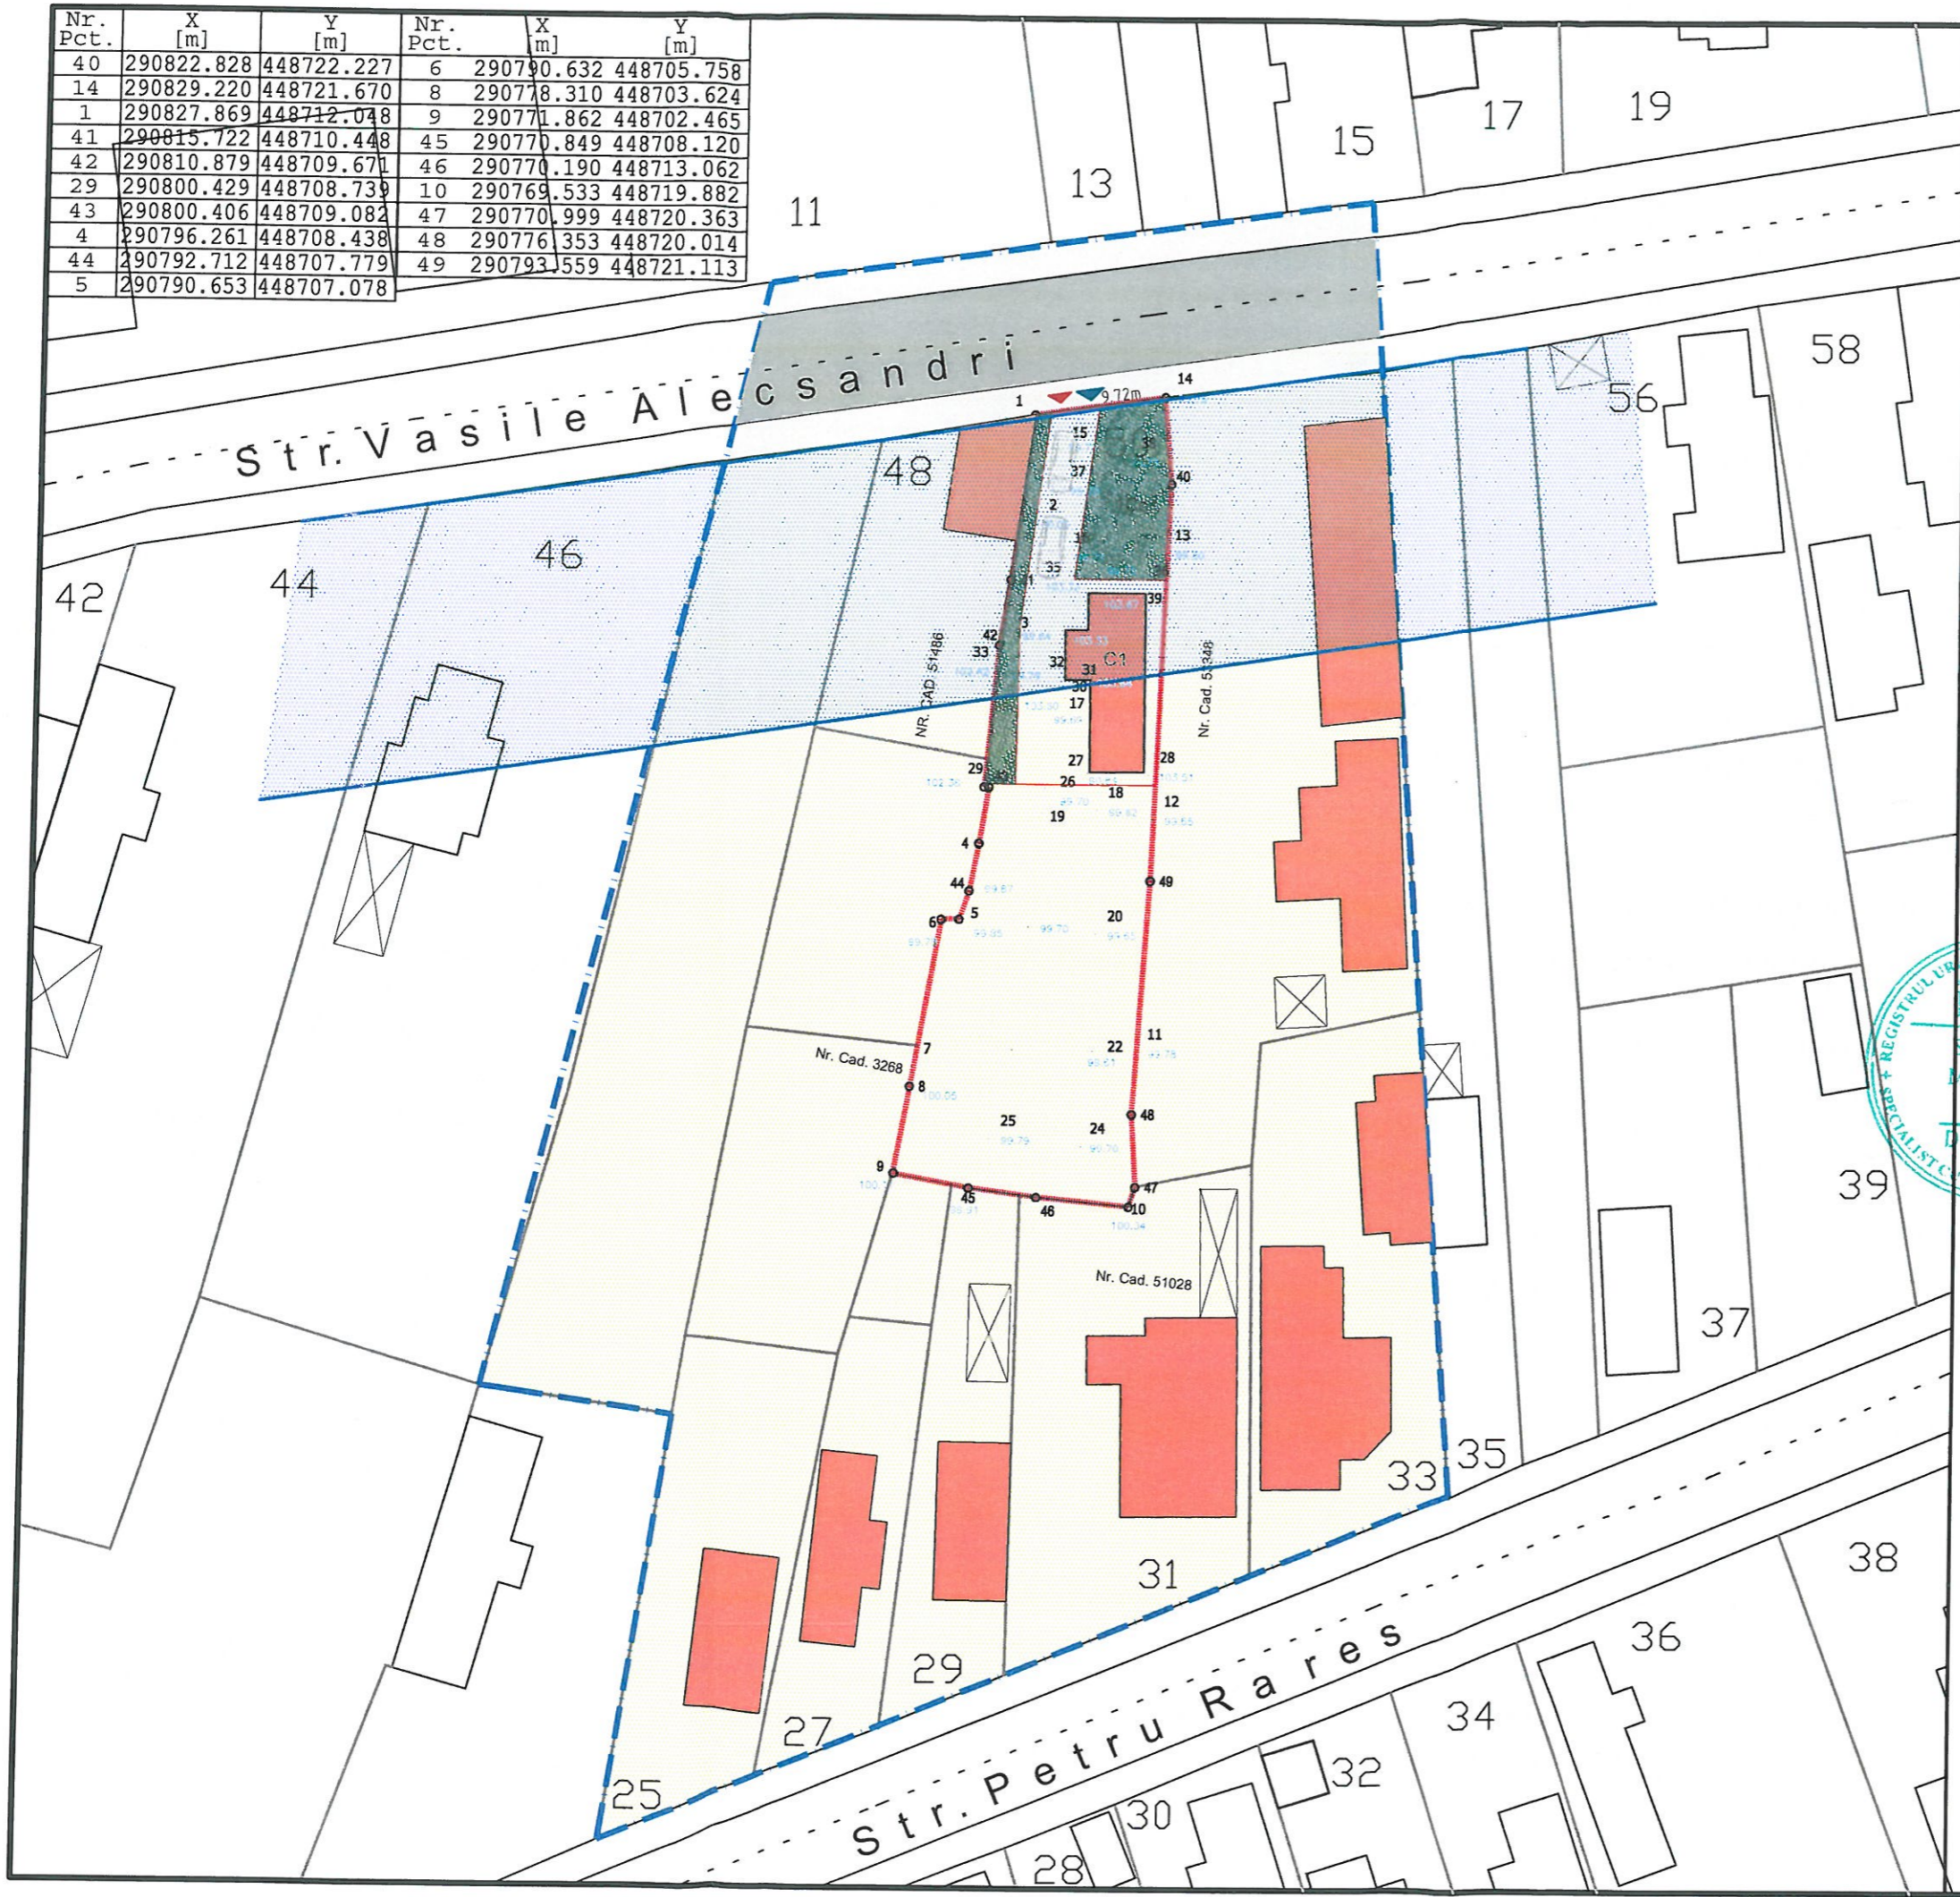

 <b>230103 Slatina, str. Oituz, nr. 5, jud. Olt</b> Tel/Fax: 0249432830 CIF. RO6759329 E-mail: etalon.slatina@yahoo.com.		
SEF PROIECT	ARH SEVERICA MITRACHE	SCARA 1:200
PROIECTAT	ARH SEVERICA MITRACHE	DATA
DESENAT	ARH SEVERICA MITRACHE	2024
BENEFICIAR:		PR. NR.
<b>SLATARU DENISA MIHAELA</b> <b>SLATARU CONSTANTIN ANGHEL</b> MUN. CARACAL, STR. DEZROBIRII, NR. 17, JUD. OLT		2867
TITLUL PROIECTULUI:		FAZA
<b>P.U.D. - LOCUINTA P+1E</b> MUN. CARACAL, STR. VASILE ALECSANDRI, NR. 50, JUD. OLT		P.U.D. ET. PREGATITOARE
TITLUL PLANSEI:		PL. NR.
SITUATIA EXISTENTA		U1