
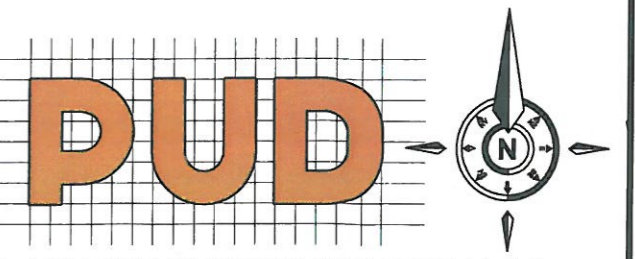



| Nr. Pct. | X [m] | Y [m] | Nr. Pct. | X [m] | Y [m] |
|----------|------------|------------|----------|------------|------------|
| 40 | 290822.828 | 448722.227 | 6 | 290790.632 | 448705.758 |
| 14 | 290829.220 | 448721.670 | 8 | 290778.310 | 448703.624 |
| 1 | 290827.869 | 448712.048 | 9 | 290771.862 | 448702.465 |
| 41 | 290815.722 | 448710.448 | 45 | 290770.849 | 448708.120 |
| 42 | 290810.879 | 448709.671 | 46 | 290770.190 | 448713.062 |
| 29 | 290800.429 | 448708.739 | 10 | 290769.533 | 448719.882 |
| 43 | 290800.406 | 448709.082 | 47 | 290770.999 | 448720.363 |
| 4 | 290796.261 | 448708.438 | 48 | 290776.353 | 448720.014 |
| 44 | 290792.712 | 448707.779 | 49 | 290793.559 | 448721.113 |
| 5 | 290790.653 | 448707.078 | | | |

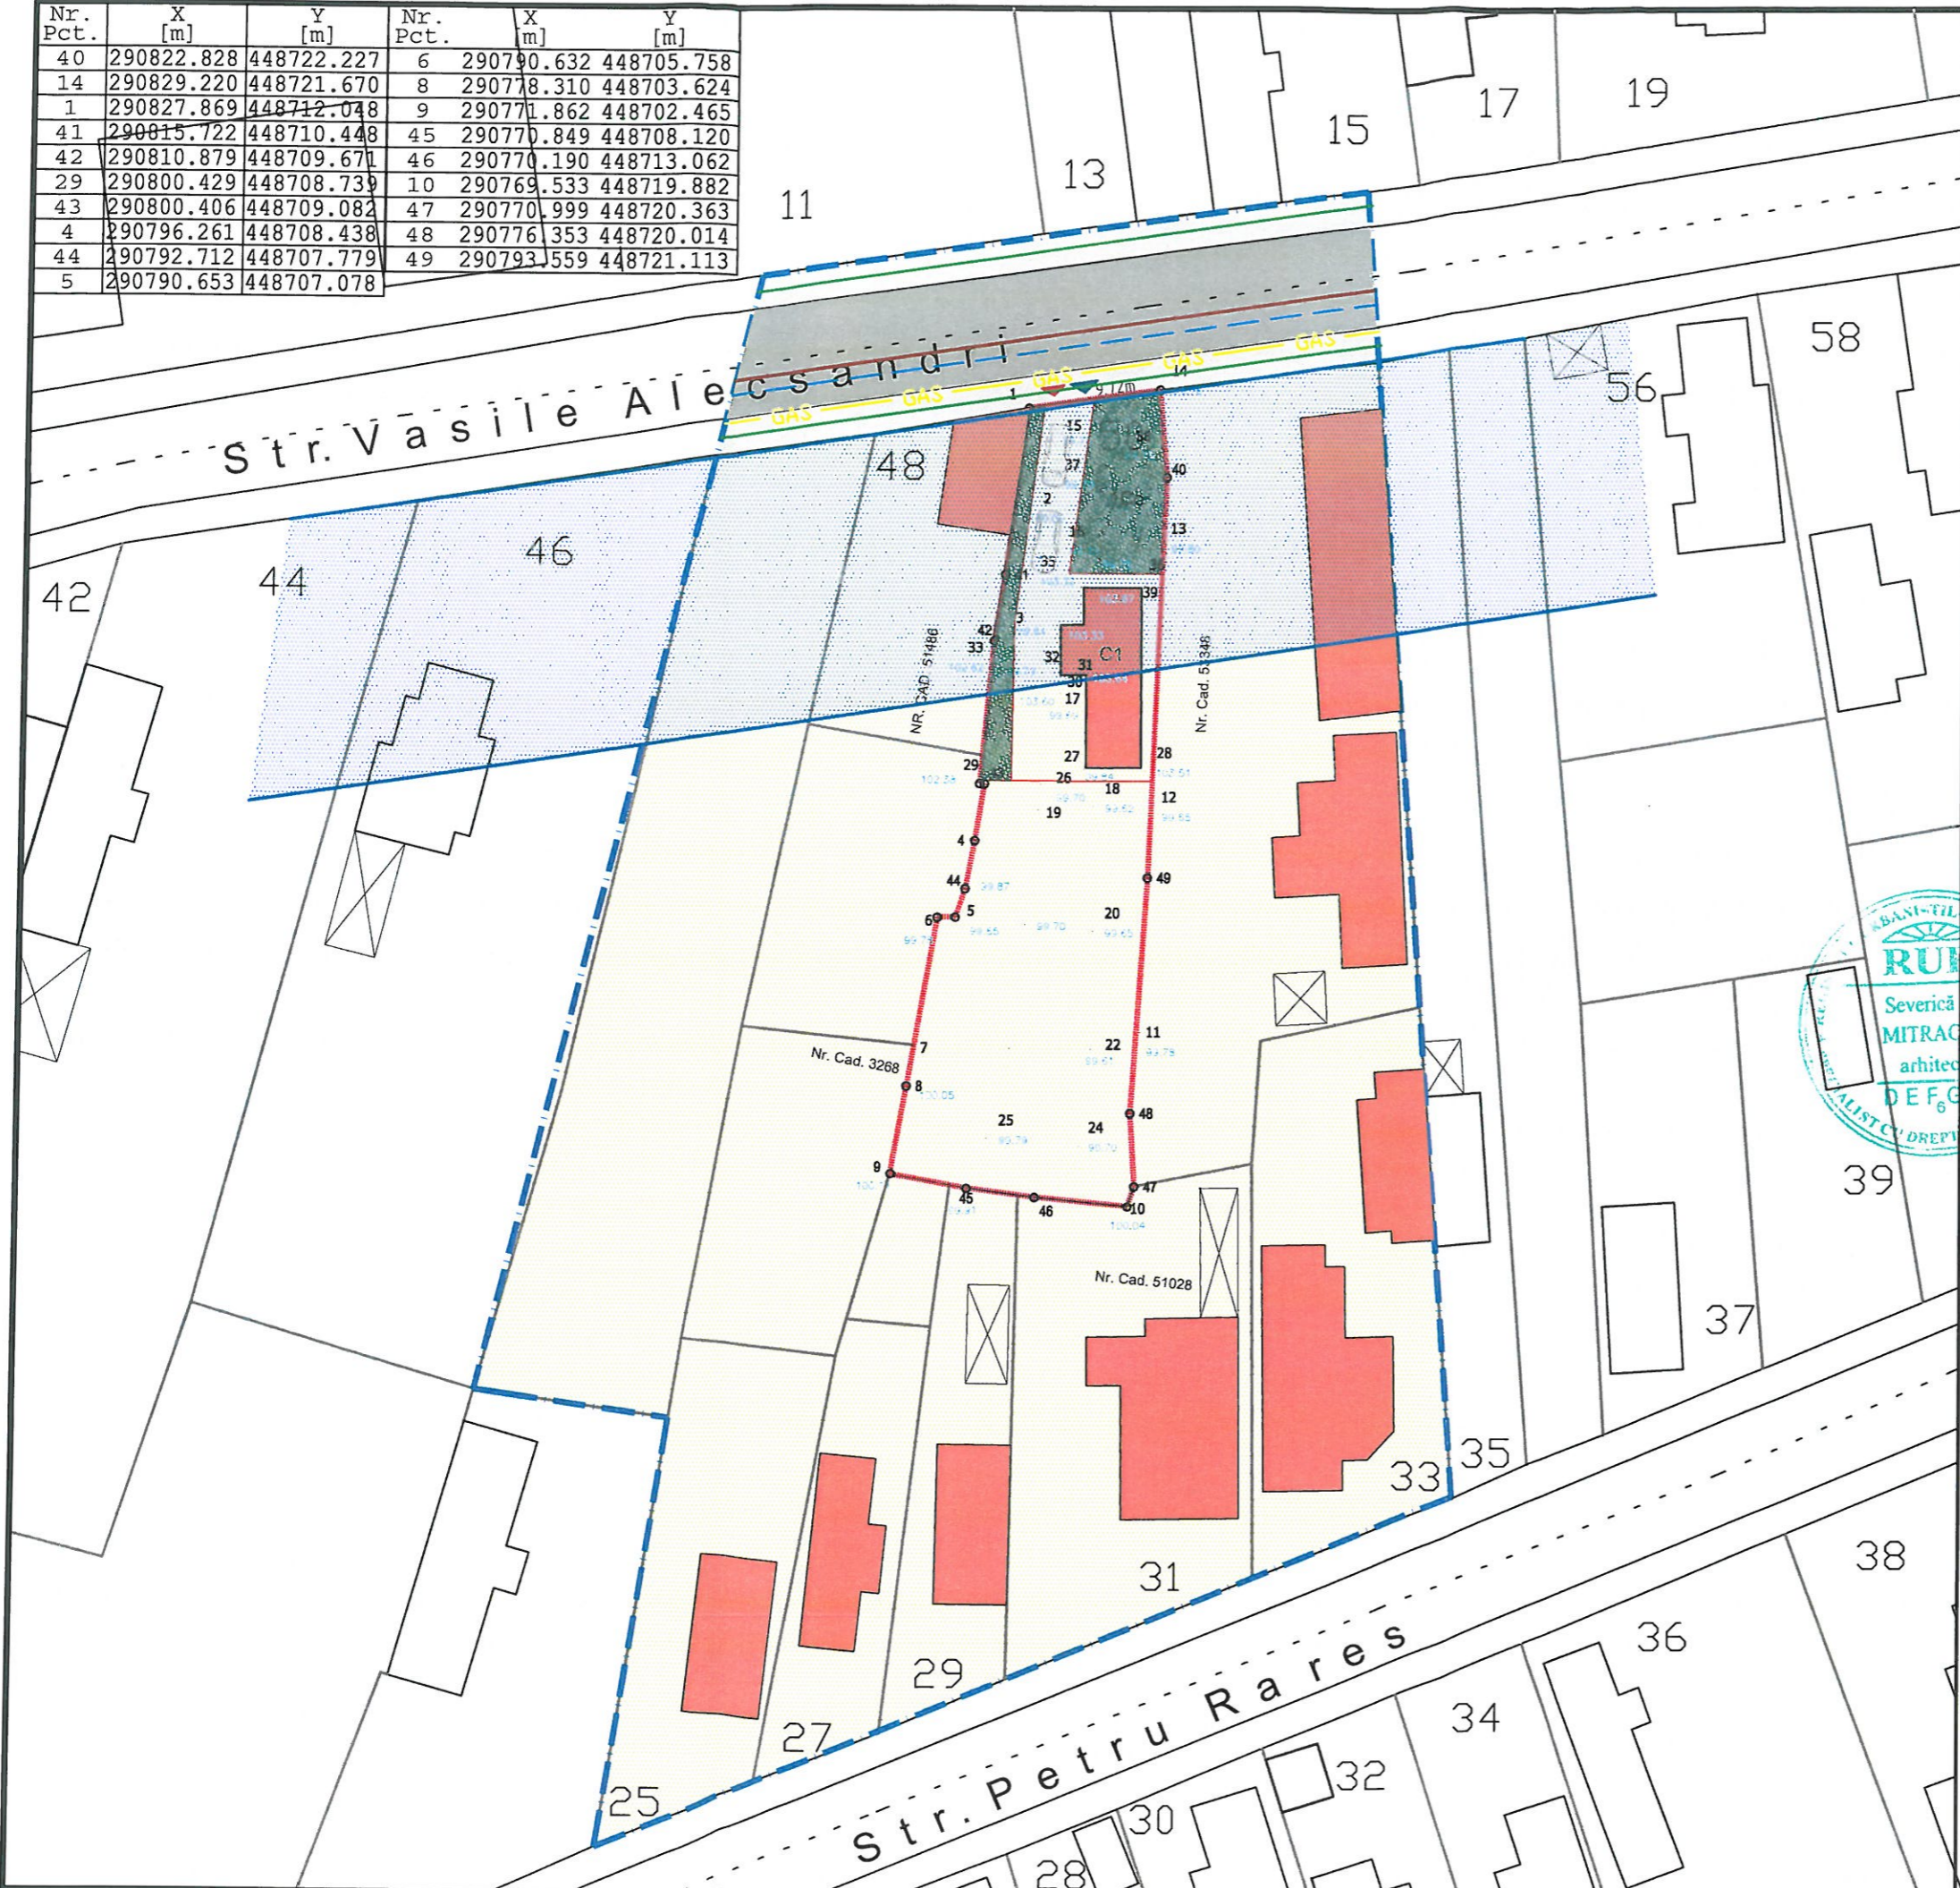

PLAN URBANISTIC DE DETALIU
Mun. Caracal, str. Vasile Alecsandri,
nr. 50, jud. Olt

- LEGENDĂ:**
- LIMITA ZONA STUDIATA
 - LIMITA PARCELEI CARE A GENERAT P.U.D.
 - LIMITE PARCELE
 - CIRCULATIE CAROSABILA
 - CIRCULATIE PIETONALA accidental carosabila
 - SUBZONA LOCUINTA INDIVIDUALE SI COLECTIVE MICI CU MAXIM P+2E
 - CONSTRUCTII EXISTENTE
 - BANDA DE CONSTRUIBILITATE
 - ▶ ACCES PIETONAL
 - ▶ ACCES CAROSABIL
 - SPATIU VERDE

- RETELE EDILITARE:**
- RETEA ELECTRICITATE
 - RETEA APA
 - RETEA CANALIZARE
 - RETEA GAZE

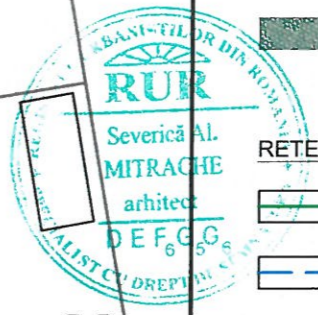

ETALON ARCHITECTURE
230103 Slatina, str. Oituz, nr. 5, jud. Olt
Tel/Fax: 0249432830 CIF. RO6759329
E-mail: etalon.slatina@yahoo.com.

| | | | |
|--|-----------------------|---------|------------------------------|
| SEF PROIECT | ARH SEVERICA MITRACHE | SCARA | 1:200 |
| PROIECTAT | ARH SEVERICA MITRACHE | DATA | |
| DESENAT | ARH SEVERICA MITRACHE | | 2024 |
| BENEFICIAR: | | PR. NR. | 2867 |
| SLATARU DENISA MIHAELA SLATARU CONSTANTIN ANGHEL MUN. CARACAL, STR. DEZROBIRII, NR. 17, JUD. OLT | | FAZA | P.U.D. ET. PREGATITORE |
| TITLUL PROIECTULUI: | | PL. NR. | U2 |
| P.U.D. - LOCUINTA P+1E MUN. CARACAL, STR. VASILE ALECSANDRI, NR. 50, JUD. OLT | | | |
| TITLUL PLANSEI: | | | |
| RETELE EDILITARE | | | |