



Nr. Pct.	X [m]	Y [m]	Nr. Pct.	X [m]	Y [m]
40	290822.828	448722.227	6	290790.632	448705.758
14	290829.220	448721.670	8	290778.310	448703.624
1	290827.869	448712.048	9	290771.862	448702.465
41	290815.722	448710.448	45	290770.849	448708.120
42	290810.879	448709.671	46	290770.190	448713.062
29	290800.429	448708.739	10	290769.533	448719.882
43	290800.406	448709.082	47	290770.999	448720.363
4	290796.261	448708.438	48	290776.353	448720.014
44	290792.712	448707.779	49	290793.559	448721.113
5	290790.653	448707.078			

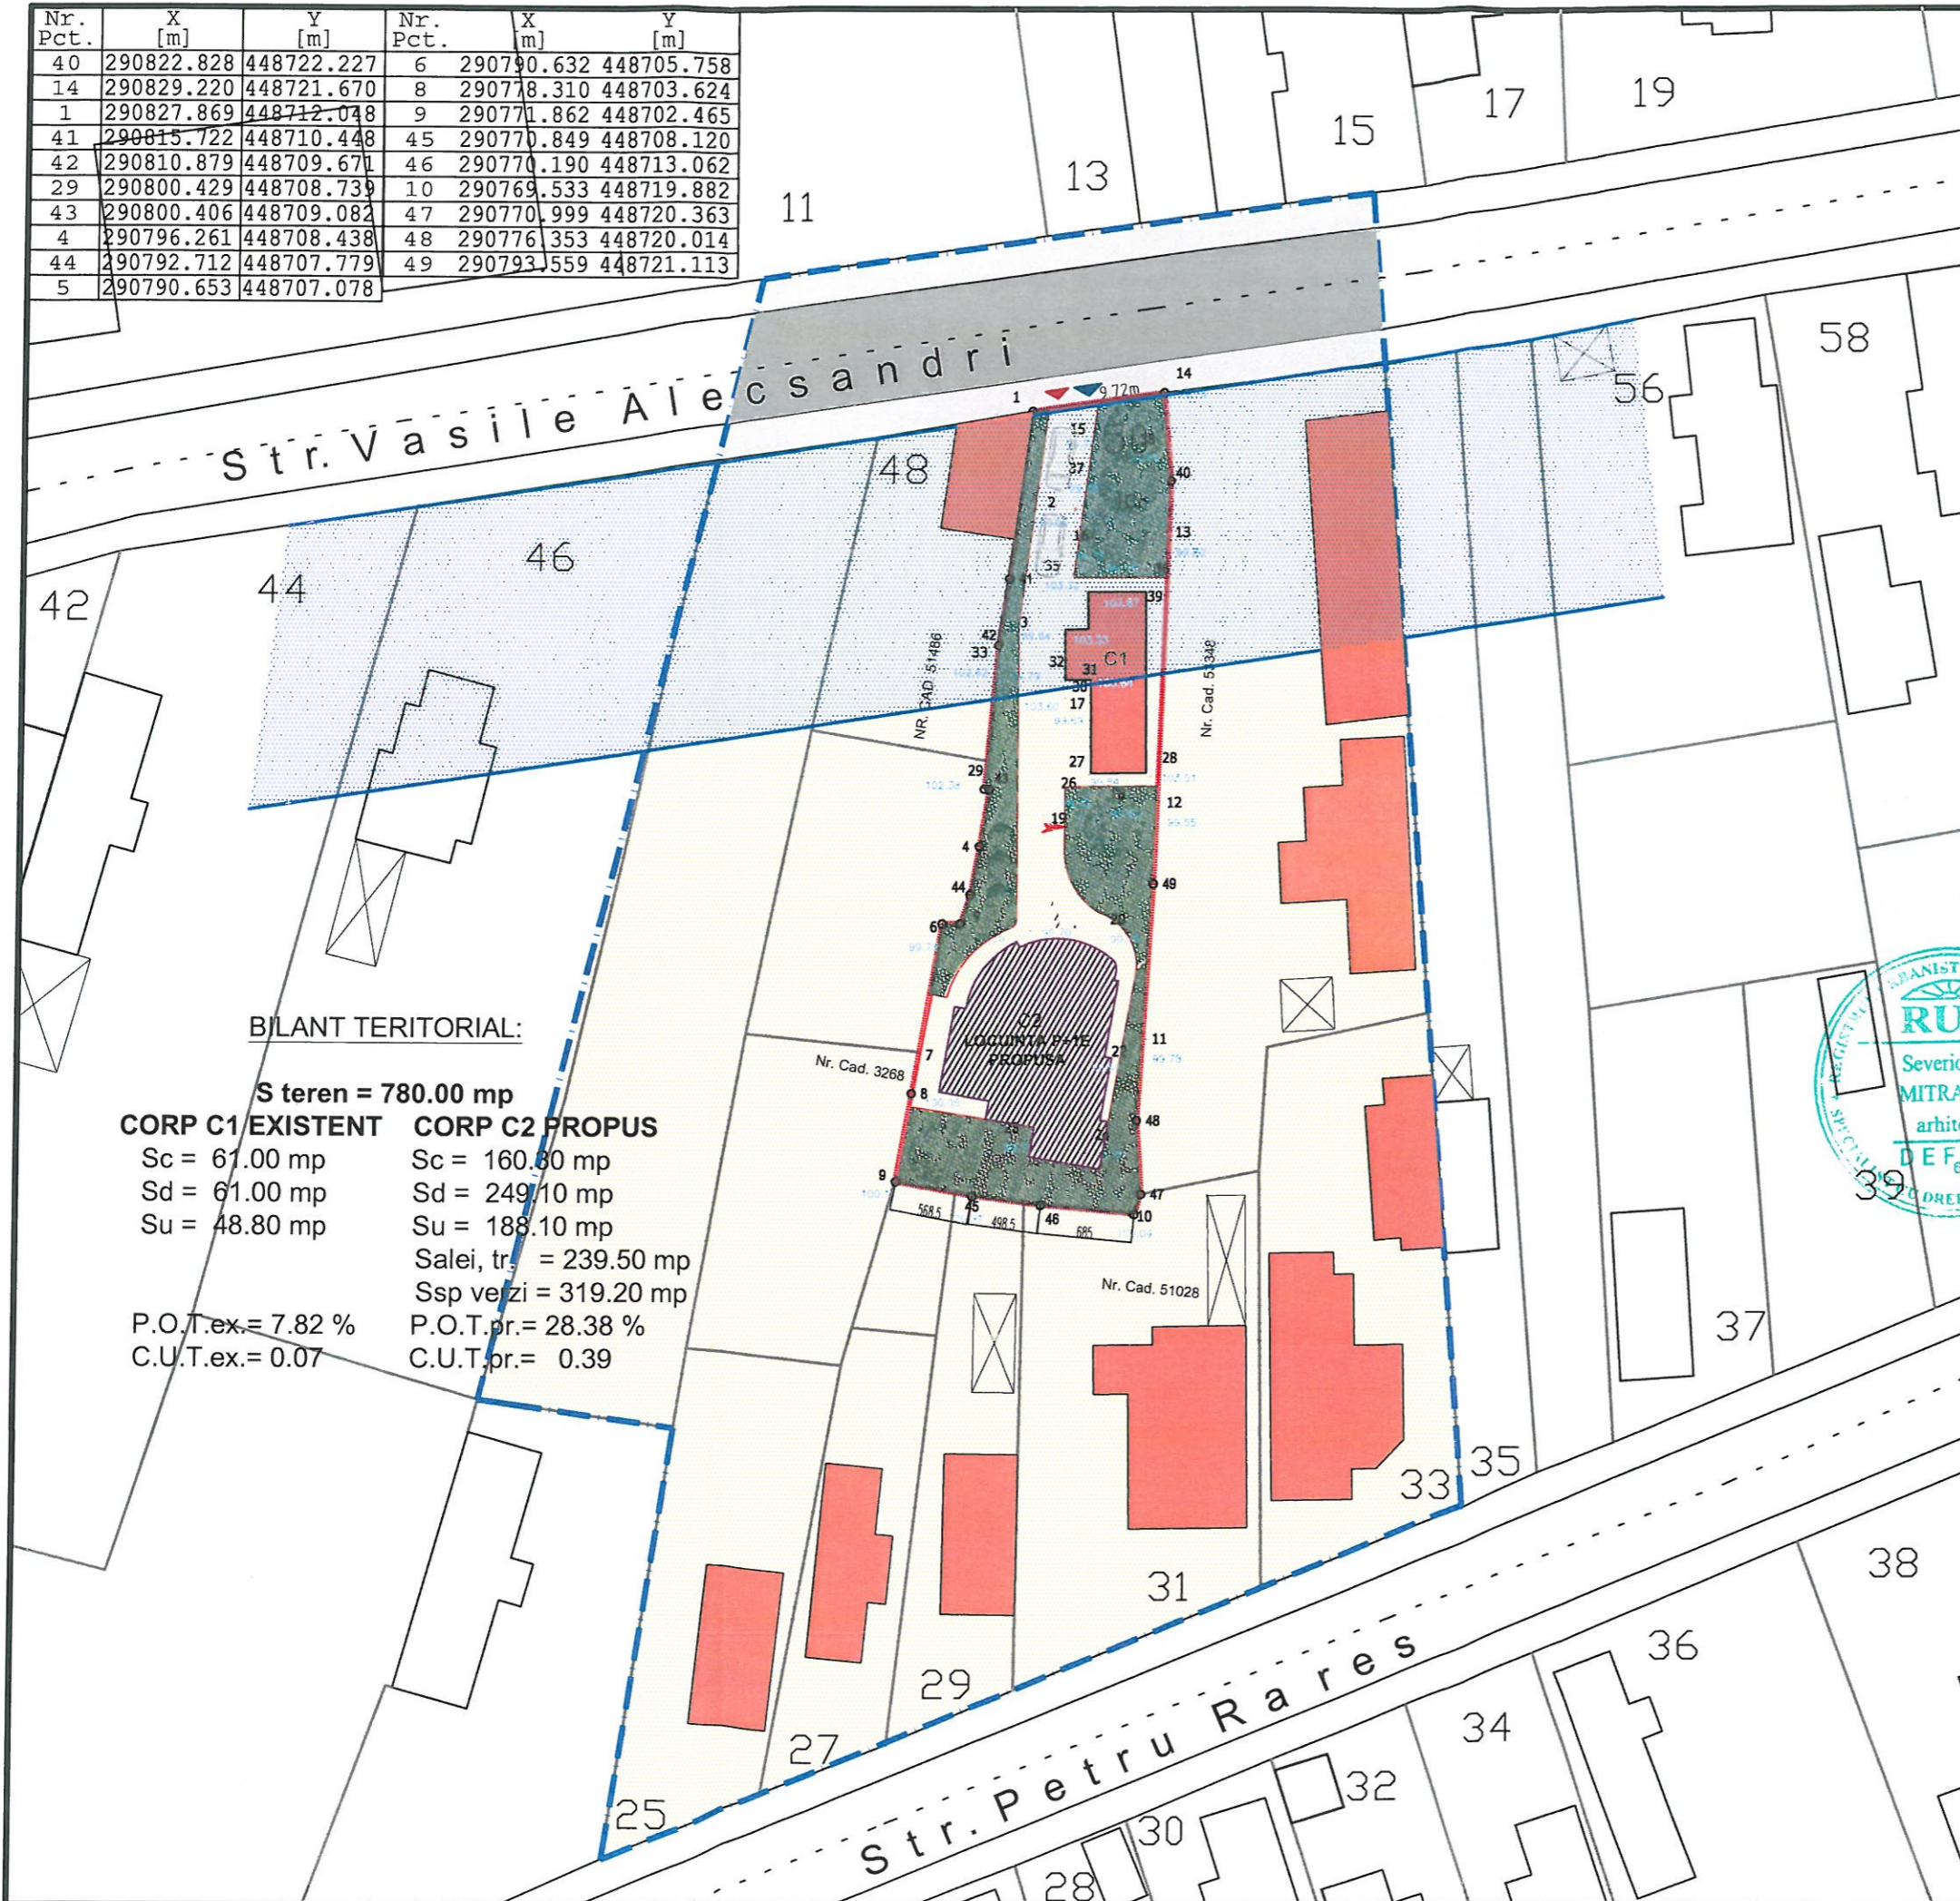

BILANT TERITORIAL:


S teren = 780.00 mp	
CORP C1 EXISTENT	CORP C2 PROPUS
Sc = 67.00 mp	Sc = 160.80 mp
Sd = 61.00 mp	Sd = 249.10 mp
Su = 48.80 mp	Su = 188.10 mp
	Salei, tr. = 239.50 mp
	Ssp verzi = 319.20 mp
P.O.T.ex. = 7.82 %	P.O.T.pr. = 28.38 %
C.U.T.ex. = 0.07	C.U.T.pr. = 0.39

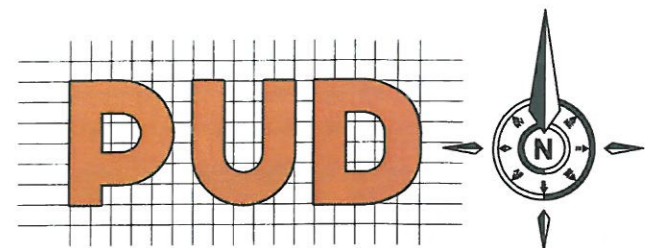


PLAN URBANISTIC DE DETALIU
Mun. Caracal, str. Vasile Alecsandri,
nr. 50, jud. Olt

LEGENDĂ:

- LIMITA ZONA STUDIATA
- LIMITA PARCELI CARE A GENERAT P.U.D.
- LIMITE PARCELE
- CIRCULATIE CAROSABILA
- CIRCULATIE PIETONALA
- SUBZONA LOCUINTE INDIVIDUALE SI COLECTIVE MICI CU MAXIM P+2E
- CONSTRUCTII EXISTENTE
- BANDA DE CONSTRUIBILITATE
- ACCES PIETONAL
- ACCES CAROSABIL
- EDIFICABIL PROPUIS P+1E
- SPATIU VERDE

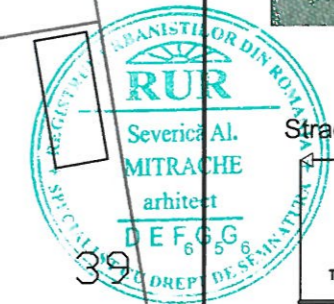

Strada categoria III - STR. VASILE ALECSANDRI

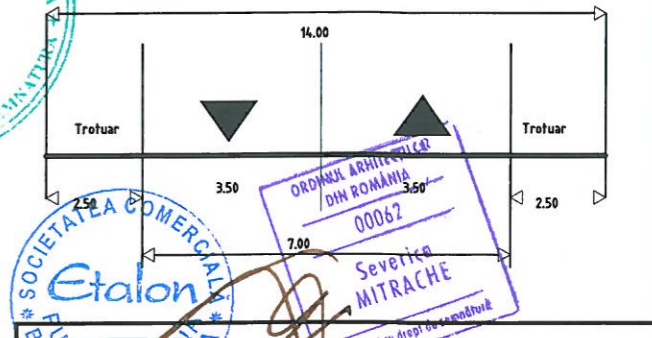

230103 Slatina, str. Oituz, nr. 5, jud. Olt
Tel/Fax: 0249432830 CIF. RO6759329
E-mail: etalon.slatina@yahoo.com.

SEF PROIECT	ARH SEVERICA MITRACHE	SCARA	1:200
PROIECTAT	ARH SEVERICA MITRACHE	DATA	2024
DESENAT	ARH SEVERICA MITRACHE		
BENEFICIAR: SLATARU DENISA MIHAELA SLATARU CONSTANTIN ANGHEL MUN. CARACAL, STR. DEZROBIRII, NR. 17, JUD. OLT		PR. NR.	2867
TITLUL PROIECTULUI: P.U.D. - LOCUINTA P+1E MUN. CARACAL, STR. VASILE ALECSANDRI, NR. 50, JUD. OLT		FAZA	P.U.D. ET.
TITLUL PLANSEI: REGLEMENTARI		PL. NR.	U4