
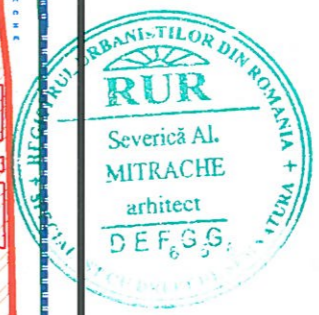
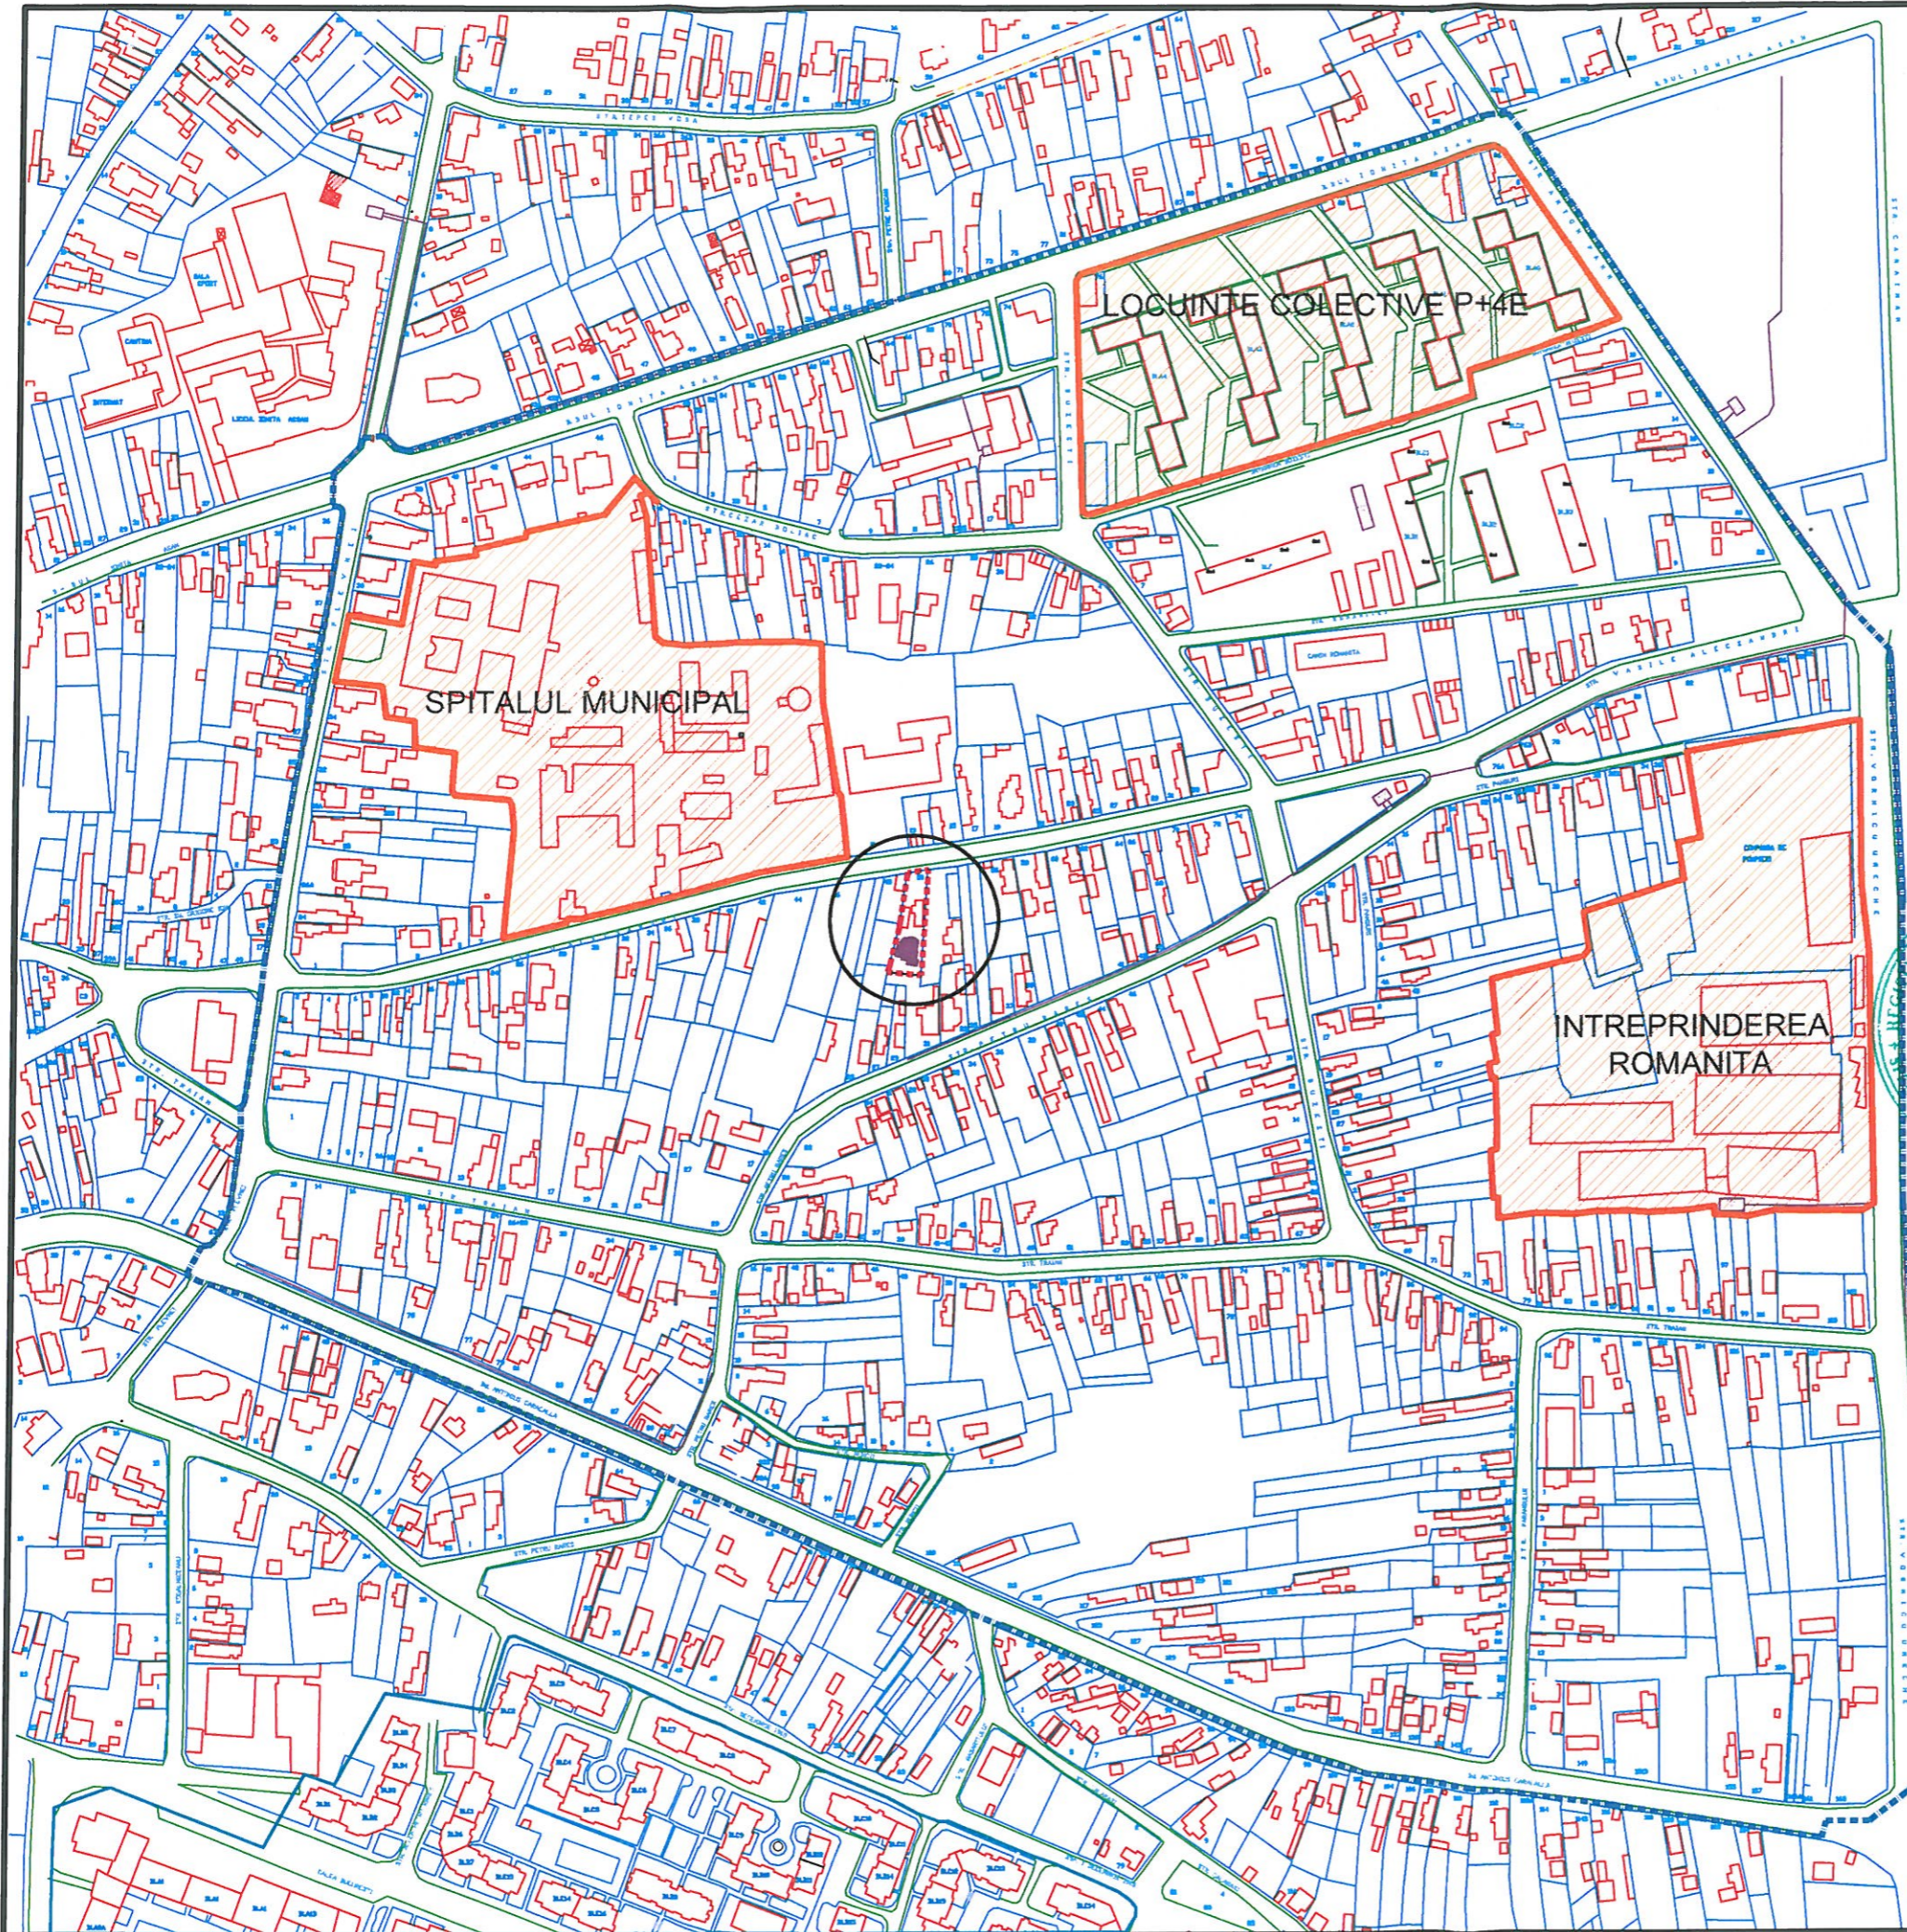


PUD



PLAN URBANISTIC DE DETALIU
Municipiul Caracal,
Str. Vasile Alecsandri, Nr. 50, Jud. Olt

- LEGENDĂ:
- LIMITA PARCELI CARE A GENERAT P.U.D.
 - INSERTII ETAPA 1970-1985
 - EDIFICABIL PROPUS P+1E



ETALON ARCHITECTURE
230103 Slatina, str. Oituz, nr. 5, jud. Olt
Tel/Fax: 0249432830 CIF. RO6759329
E-mail: etalon.slatina@yahoo.com.

SEF PROIECT	ARH SEVERICA MITRACHE	SCARA	1:200
PROIECTAT	ARH SEVERICA MITRACHE	DATA	
DESENAT	ING ALEXANDRU MITRACHE		2024
BENEFICIAR :	SLATARU DENISA MIHAELA SLATARU CONSTANTIN ANGHEL MUN. CARACAL, STR. DEZROBIRII, NR. 17, JUD. OLT	PR. NR.	2867
TITLUL PROIECTULUI :	P.U.D. - LOCUINTA P+1E MUN. CARACAL, STR. VASILE ALECSANDRI, NR. 50, JUD. OLT	FAZA	P.U.D. ET. PREGATITORE
TITLUL PLANSEI :	IMPACTUL INSERTIILOR MAJORE DIN PERIOADA 1970-1985 ASUPRA TRAMEI SI PARCELARULUI ISTORIC	PL. NR.	ANEXA 1