


INCADRARE IN JUDEET

N



JUDETUL OLT
RETEAUA DE DRUMURI PUBLICE
SCALA 1:100.000

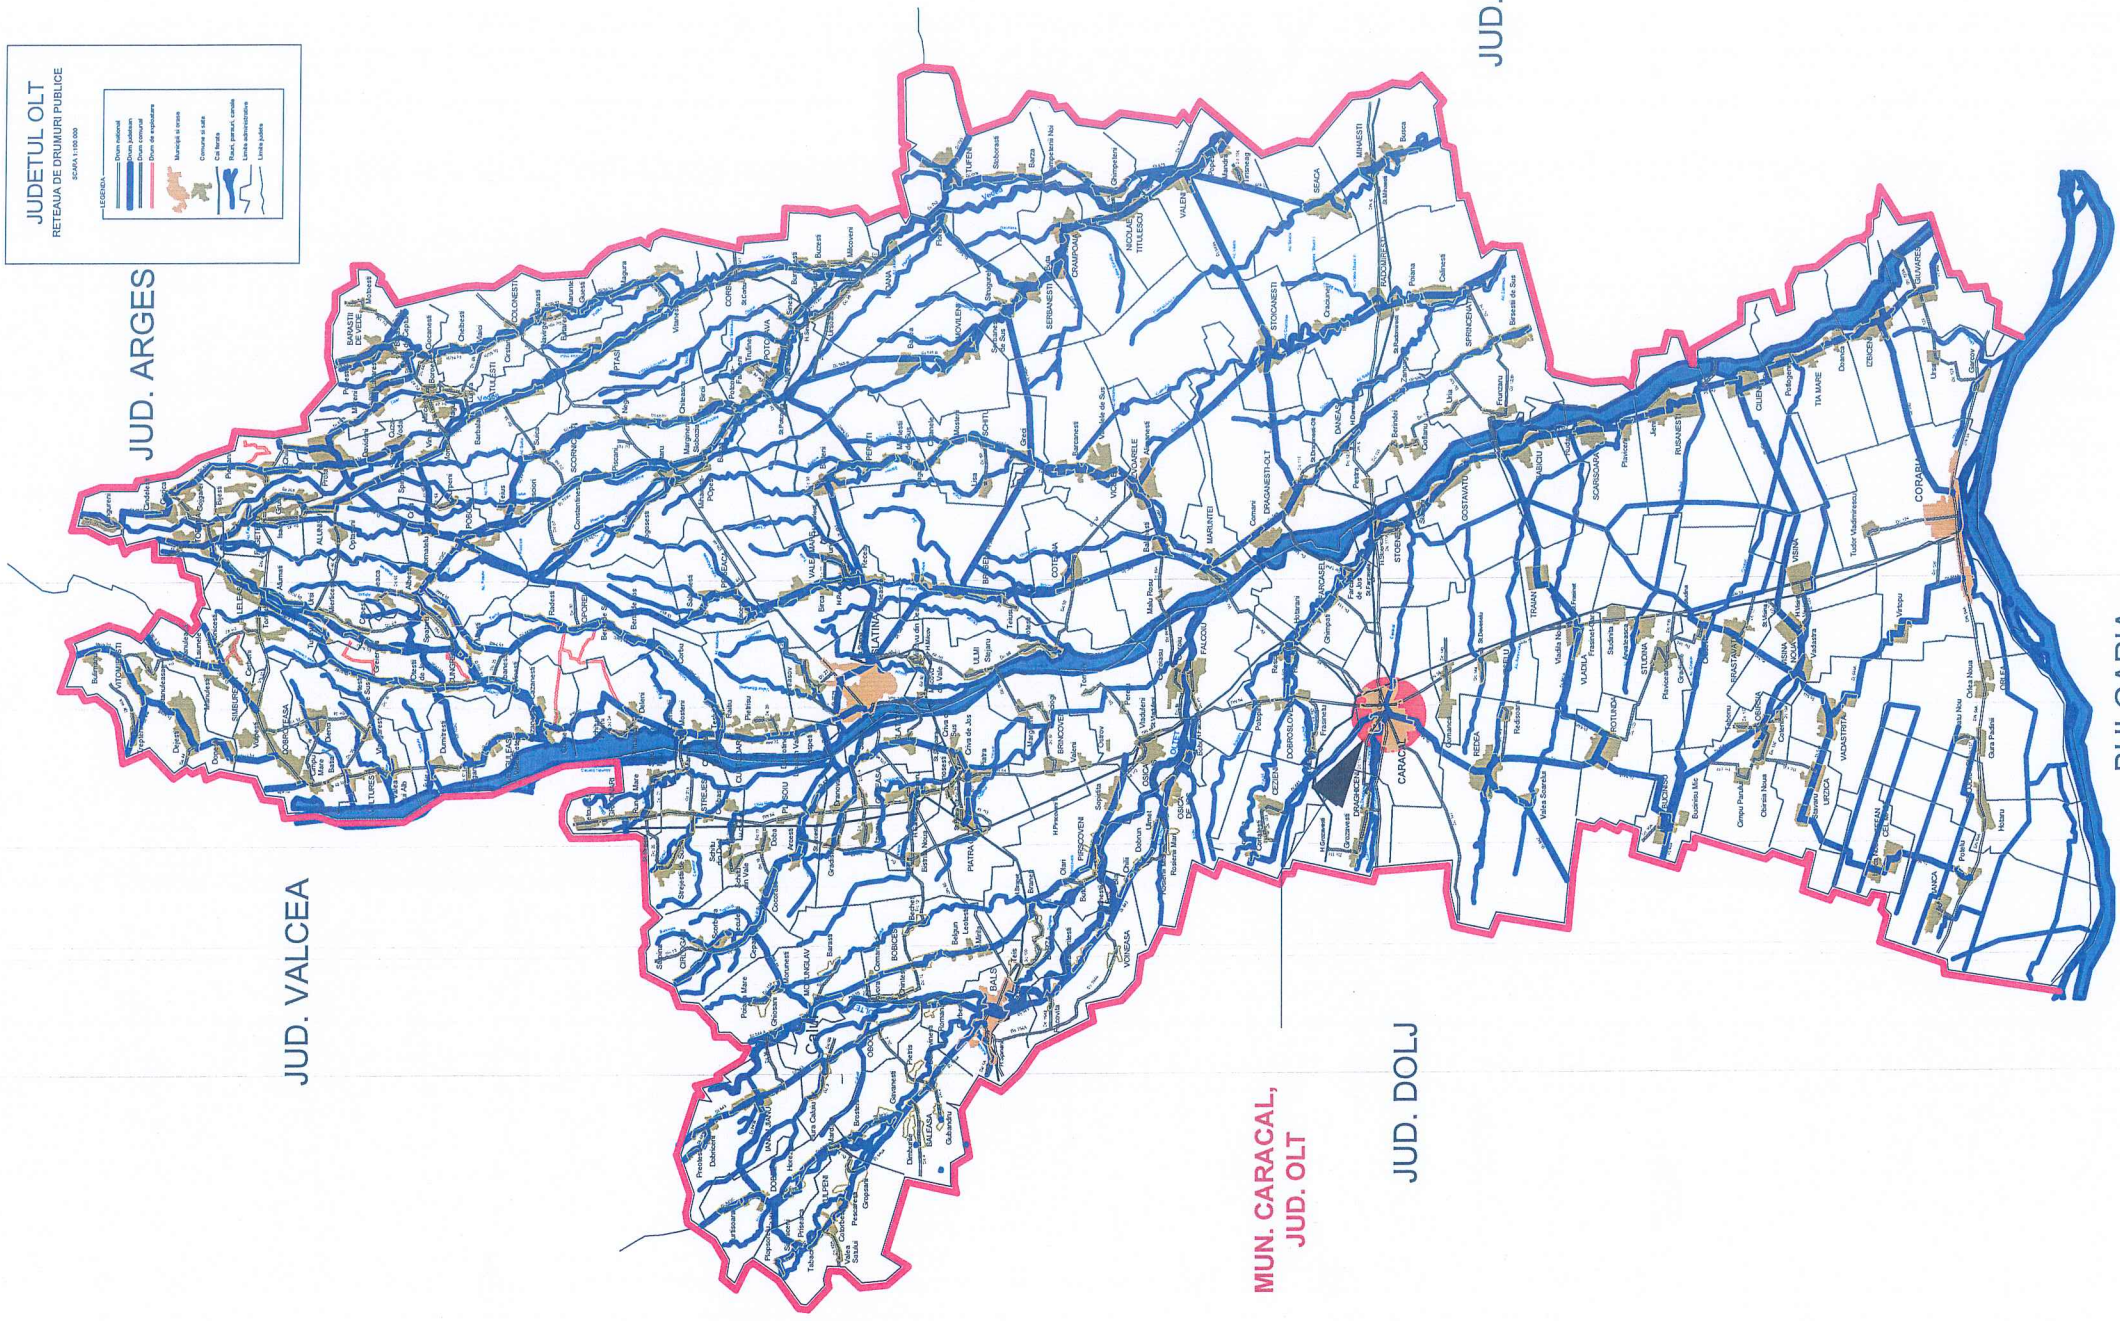

JUD. VALCEA

JUD. ARGES

MUN. CARACAL,
JUD. OLT

JUD. DOLJ

JUD. TELEORMAN

BULGARIA



S.C. ARHI STIL CONCEPT S.R.L.
J 28 / 67 / 2011 C.U.I. 28013302
str. G-rai Aurei Aldea, nr. 25
e-mail: arhstilconcept@yahoo.com
Mun. SLATINA, jud. OLT

SOCIETATE COMERCIALA
ARHI STIL
CONCEPT
S.R.L.
RO 28013302

Specificatie	Nume	Semnatura	Scara:	Beneficiar:		Proiect nr.:
				POPESCU CRISTIAN OVIDIU		217/2022
SEF PROIECT	ARH.IONESCU AUREL	Data:	1:5000	MUN. CARACAL, STR. MIHAI EMINESCU , NR.16, BL.12A, SC.1 , ET.3, AP.8, JUD. OLT		Faza:
PROIECTAT	ARH. STAG. TATIANA ANDREI			Tytu proiect		PUZ
DESENAT	ARH. STAG. TATIANA ANDREI	2024	PLAN URBANISTIC ZONAL SI REGULAMENT LOCAL DE URBANISM AFERENT IN VEDEREA REALIZARI INVESTITIEI "CONSTRUIRE LOCUINTE SI LOTIZARE TEREN" - CF - 55150; CF - 55150; CF - 58318; CF - 54761. MUN. CARACAL, JUD. OLT		Plansa nr.:	
			Titlu plansa		U.02	
			INCADRARE IN JUDET 1			