




P.U.D.
D - 3

PLAN URBANISTIC DE DETALIU

CONSTRUIRE LOCUINTE COLECTIVE MICI - P+2

SI LOCUINTE SEMICOLECTIVE MICI P+1

REGLEMENTARI - ECHIPARE UTILITARA Scara : 1 / 1000

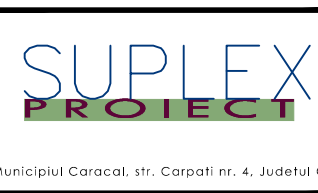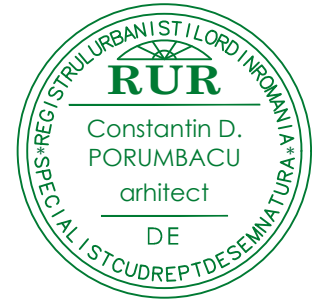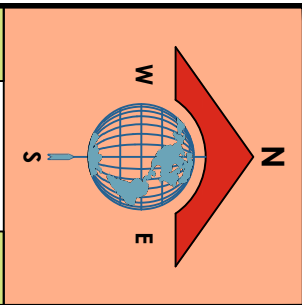

	Nume	Nume
Sef Proiect	arh. C. Porumbacu	
Proiectat	ing. A. Mares	
Desenat	ing. A. Mares	




Beneficiar:
S.C. ODEN PREMIUM PROPERTIES SRL
Municipiul Caracal

Amplasament:
str. PRIMAVERII # 14
Judetul OLT, Municipiul Caracal

Titlu Proiect:
CONSTRUIRE LOCUINTE COLECTIVE

Denumire Plan: PLAN URBANISTIC DE DETALIU
REGLEMENTARI
- ECHIPARE EDILITARA -

Nr. proiect	12 / 2019	Faza	
Data	05. 2019		P.U.D.
Scara	1 : 1000	Nr. plan	D - 3

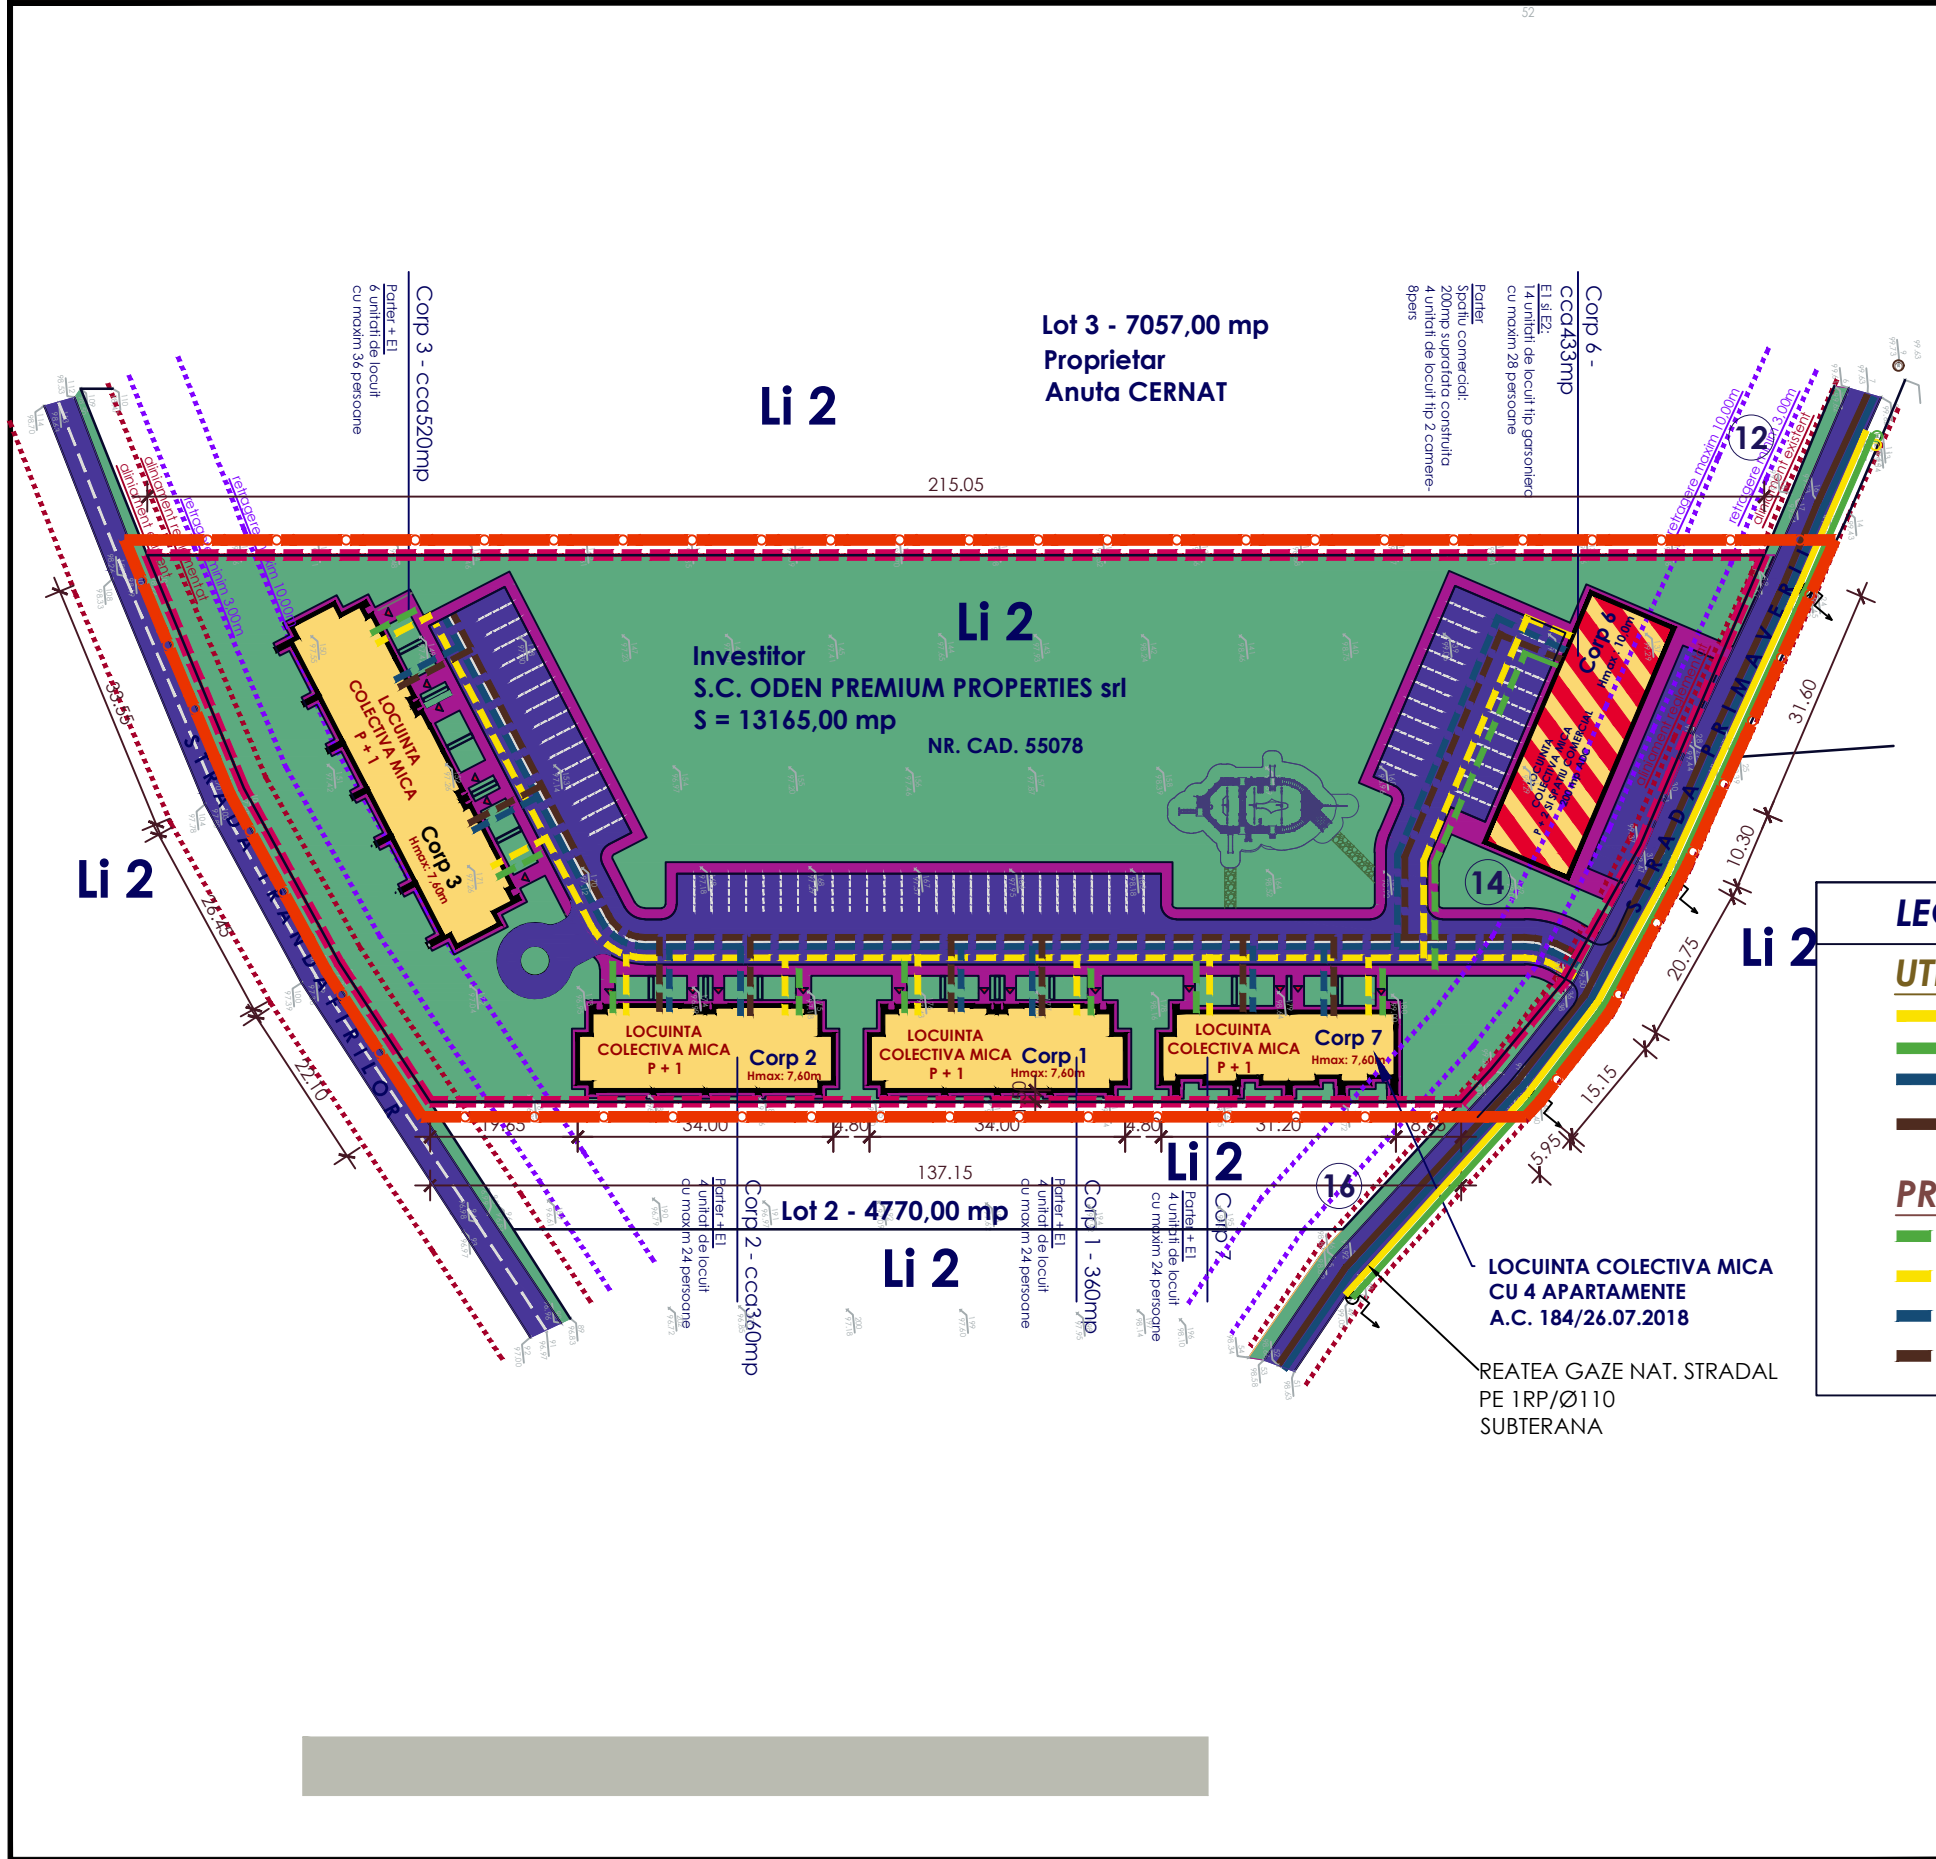

LEGENDA

- LIMITA TEREN STUDIAT
- LIMITA TEREN CE A GENERAT P.U.D. - UL
- RETRAGERI ALINIAMENT
- LIMITE RETRAGERI
- LOCUINTE COLECTIVE MICI
- LOCUINTE INDIVIDUALE MICI CU COMERT LA PARTER
- CIRCULATII CAROSABILE
- CIRCULATII PIETONALE
- SPATII VERZI
- NUMERE POSTALE
- ZONA FUNCTIONALA

LEGENDA REELE UTILITATI

- #### UTILITATIE STRADALE
- RETEA DISTRIBUTIE GAZE NATURALE
 - RETEA ENERGIE ELECTRICA
 - RETEA ALIMENTARE APA
 - RETEA EVACUARE APE UZATE-PROPUSA VA FI REALIZATA DE C.A.O. CARACAL
- #### PROPUSE PE AMPLASMENT
- RETEA ENERGIE ELECTRICA
 - RETEA GAZE NATURALE
 - RETEA ALIMENTARE APA
 - RETEA EVACUARE APE UZATE

