


RIDICARE TOPOGRAFICA
 ORAS CARACAL, JUDETUL OLT
 SCARA 1:500

Centrul Comercial Kaufland
 Caracal, judetul Olt

Plan de situatie
 scara 1:500

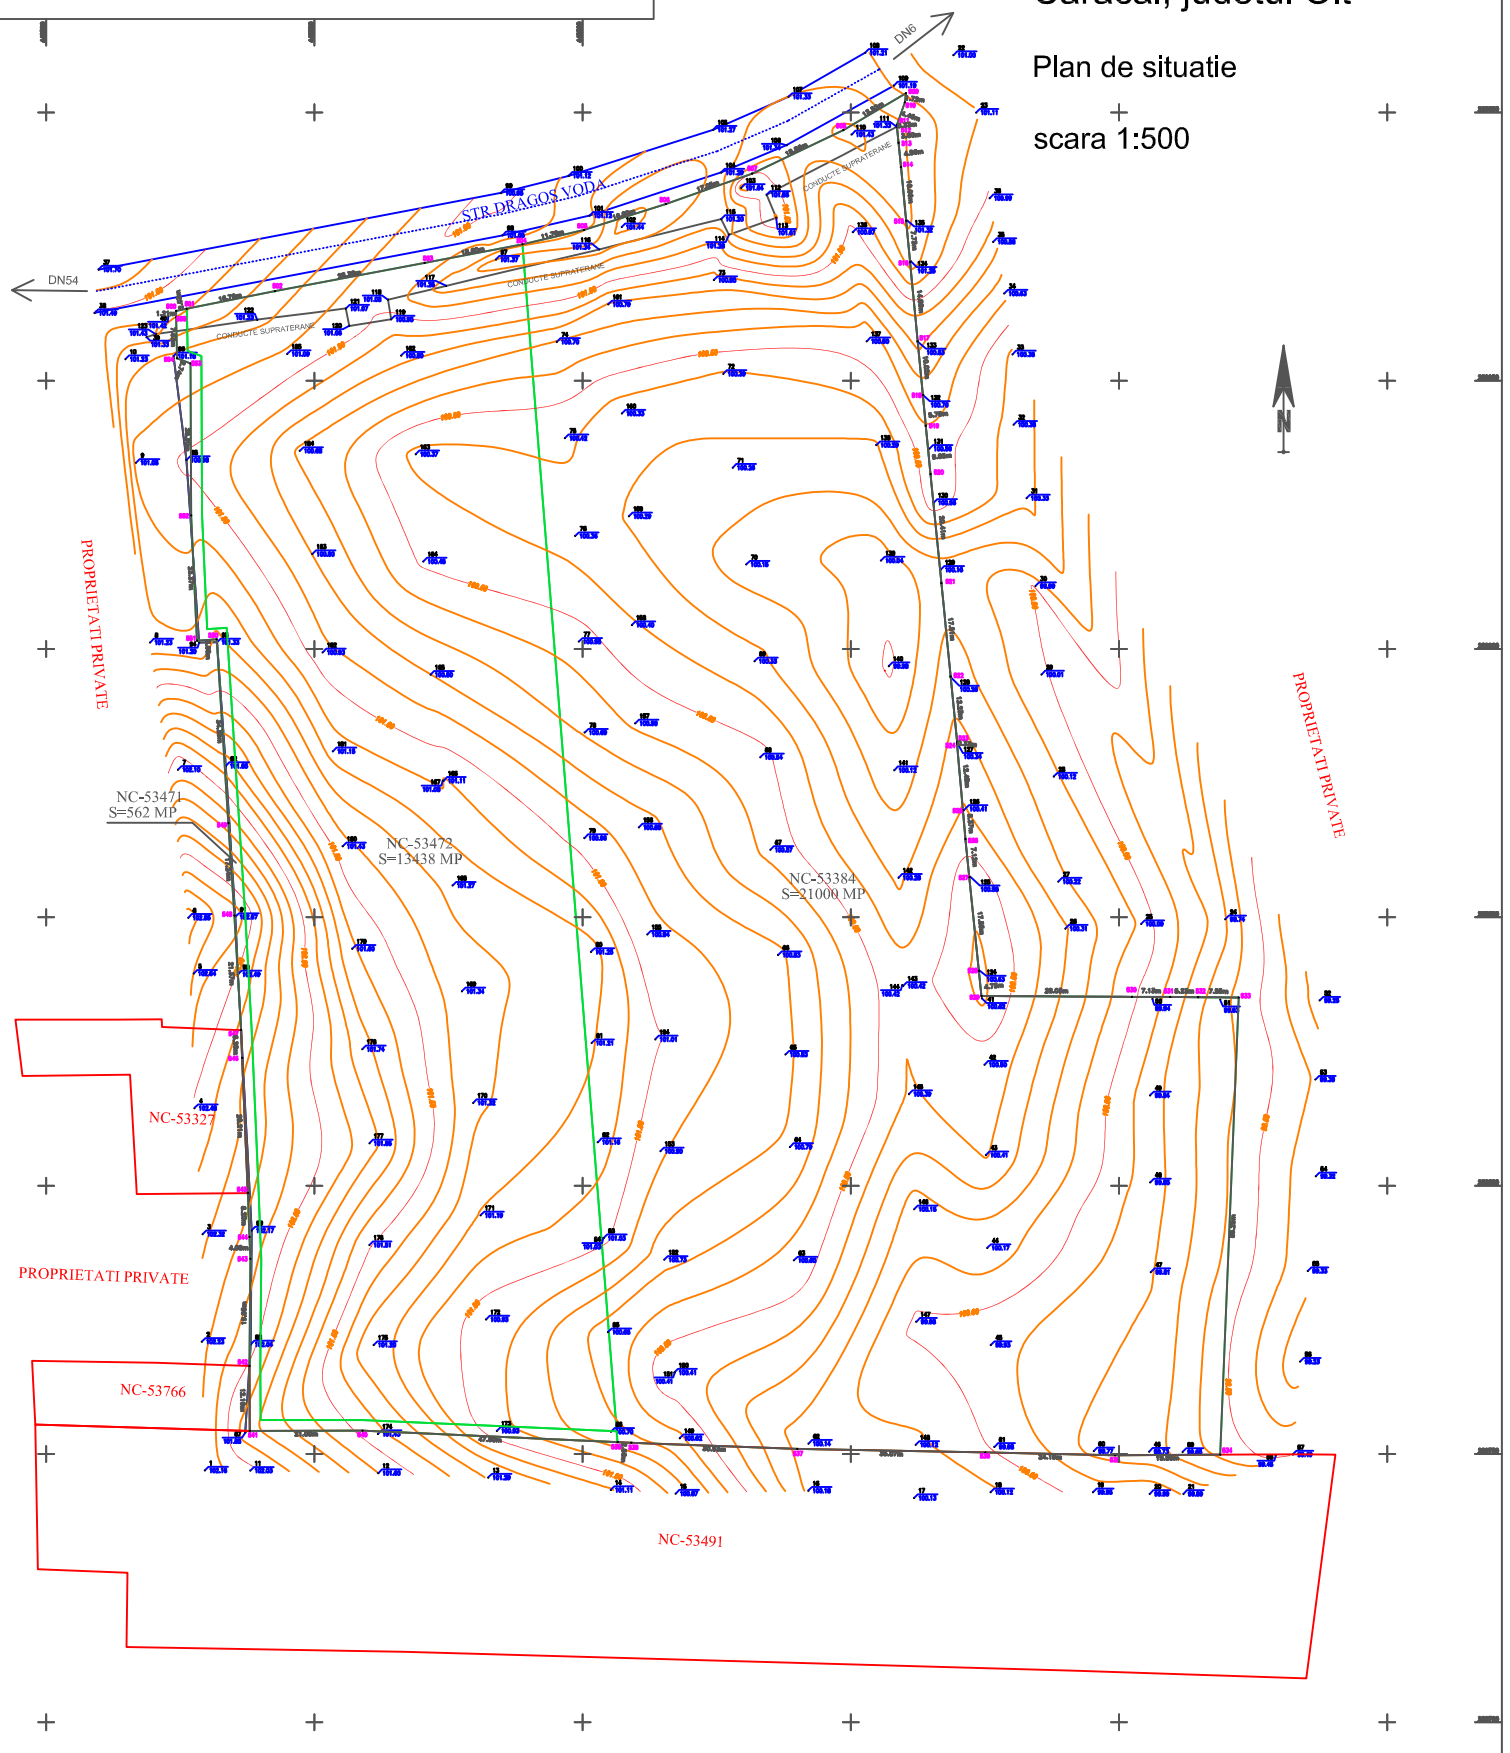

Plan primit de la beneficiar

Plansa nr. 1

INVENTAR DE COORDONATE		SUPRAFATA TOTALA	
Nr. Pkt.	X [m]	Y [m]	
500	289963.004	448524.218	
501	289963.401	448526.206	
502	289966.884	448542.872	
503	289971.939	448570.542	
504	289975.432	448588.806	
505	289978.102	448600.266	
506	289982.940	448615.521	
507	289988.609	448631.599	
508	289996.719	448648.621	
509	290003.579	448660.268	
510	290001.870	448660.060	
511	289997.660	448658.580	
512	289997.331	448655.812	
513	289994.346	448658.900	
514	289989.803	448659.336	
515	289979.794	448660.304	
517	289857.308	448662.475	
518	289747.331	448663.436	
519	289841.810	448663.990	
520	289832.600	448664.860	
521	289912.267	448666.879	
522	289904.858	448668.811	
523	289882.690	448669.820	
524	289882.360	448669.790	
525	289869.926	448670.902	
526	289864.560	448671.380	
527	289857.501	448672.101	
528	289840.038	448673.890	
529	289835.330	448674.360	
530	289835.194	448702.386	
531	289835.160	448703.520	
532	289835.117	448714.745	
533	289835.054	448722.299	
534	289749.077	448718.851	
535	289749.771	448699.260	
537	289750.951	448640.007	
538	289752.094	448608.085	
539	289752.208	448606.534	
540	289754.330	448598.963	
541	289754.310	448597.960	
542	289766.410	448597.910	
543	289766.360	448598.080	
544	289790.440	448597.930	
545	289798.630	448597.630	
546	289823.810	448598.594	
547	289829.008	448598.332	
548	289850.343	448598.122	
549	289860.540	448598.998	
550	289901.822	448597.758	
551	289901.553	448528.140	
552	289924.899	448527.052	
553	289935.194	448526.945	
554	289954.168	448524.388	
555	289961.798	448524.247	

SC M.B.S. PRECISION SRL SERIA RO-B-J 0923		Denumire proiect: Ridicare topografica, NC-53471, NC-53472, NC-53384, Oras Caracal, Judetul Olt	
MASURAT	IONASCUT ADRIAN	Scara 1:500	PLAN TOPOGRAFIC
REDACTAT	HANGANU Diana-Roxana		
VERIFICAT	BOBITI George Augustin		
APROBAT	BOBITI George Augustin	Data:	SISTEM DE PROIECTIE STEREO 70