


RIDICARE TOPOGRAFICA
 ORAS CARACAL, JUDETUL OLT
 SCARA 1:500

Centrul Comercial Kaufland
 Caracal, judetul Olt

Plan de situatie cu pozitia
 sectiunilor geologo-tehnice
 executate

scara 1:500

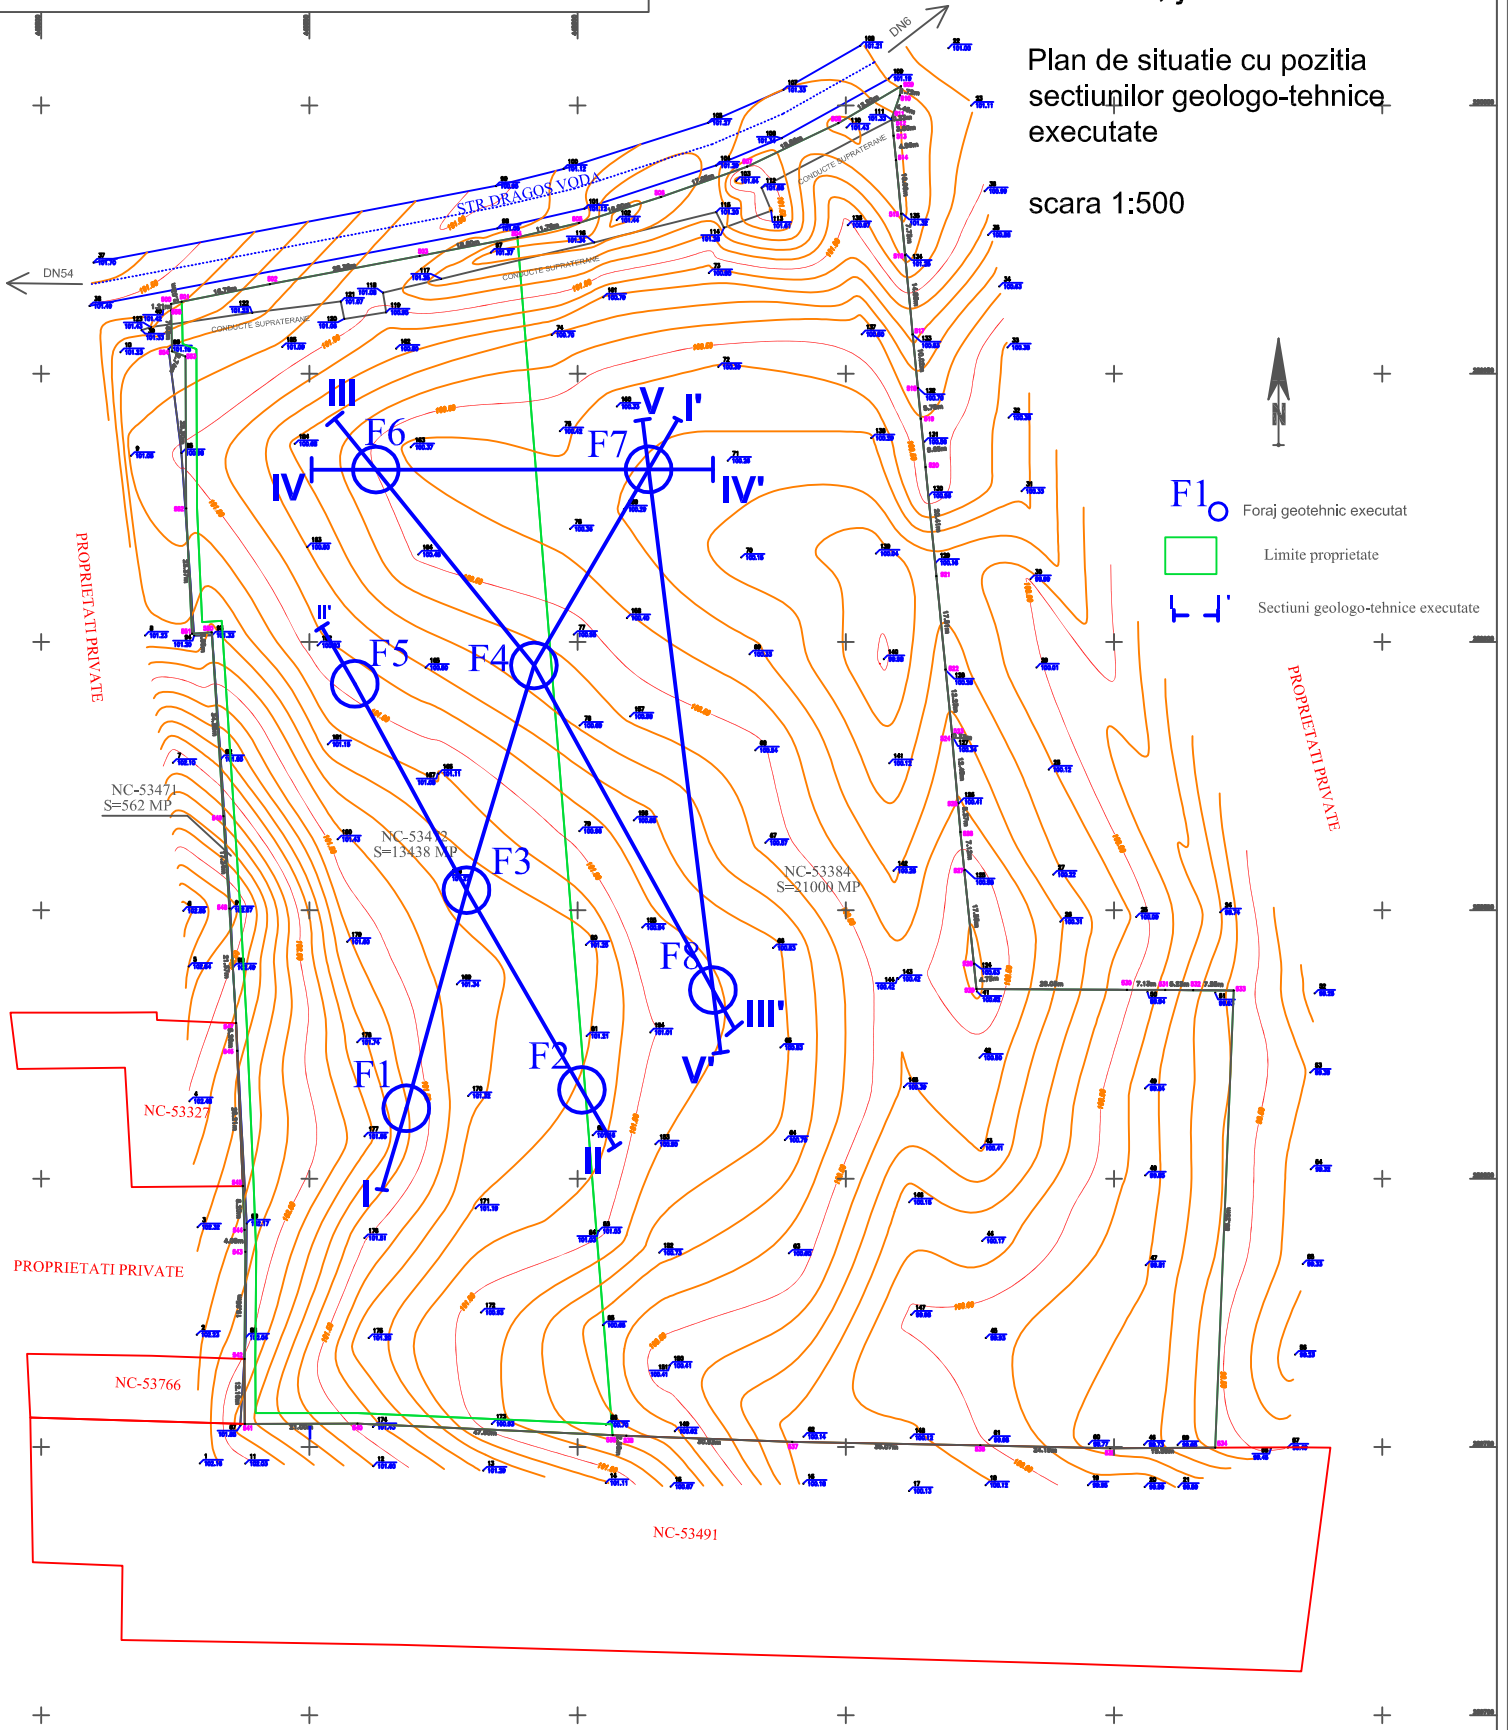

Plan primit de la beneficiar

Plansa nr. 4

INVENTAR DE COORDONATE SUPRAFATA TOTALA		X [m]		Y [m]	
500	289963.004	448524.216	517	289857.308	448662.475
501	289963.401	448526.206	518	289947.331	448660.438
502	289966.894	448542.872	519	289941.810	448663.990
503	289971.939	448570.542	520	289932.600	448664.860
504	289975.432	448588.806	521	289912.267	448666.879
505	289978.102	448600.266	522	289894.858	448668.811
506	289982.940	448615.521	523	289882.690	448669.820
507	289988.609	448631.599	524	289882.360	448669.790
508	289996.719	448648.821	525	289869.926	448670.902
509	290003.579	448660.268	526	289864.560	448671.380
510	290001.870	448660.060	527	289857.501	448672.101
511	289997.660	448658.580	528	289840.038	448673.890
512	289997.331	448658.812	529	289835.330	448674.380
513	289994.346	448658.900	530	289835.194	448702.386
514	289989.803	448659.336	531	289835.161	448703.520
515	289979.794	448660.304	532	289835.117	448714.745
			533	289835.054	448722.299
			534	289749.077	448718.851
			535	289749.771	448699.260

SC M.B.S. PRECISION SRL SERIA RO-B-J 0923		Denumire proiect: Ridicare topografica, NC-53471, NC-53472, NC-53384, Oras Caracal, Judetul Olt	
MASURAT	IONASCUT ADRIAN	Scara 1:500	PLAN TOPOGRAFIC
REDACTAT	HANGANU Diana-Roxana		
VERIFICAT	BOBITI George Augustin		
APROBAT	BOBITI George Augustin	Data:	SISTEM DE PROIECTIE STEREO 70