



**PLAN TOPOGRAFIC**  
Mun. Caracal, jud. Olt  
scara 1:1000

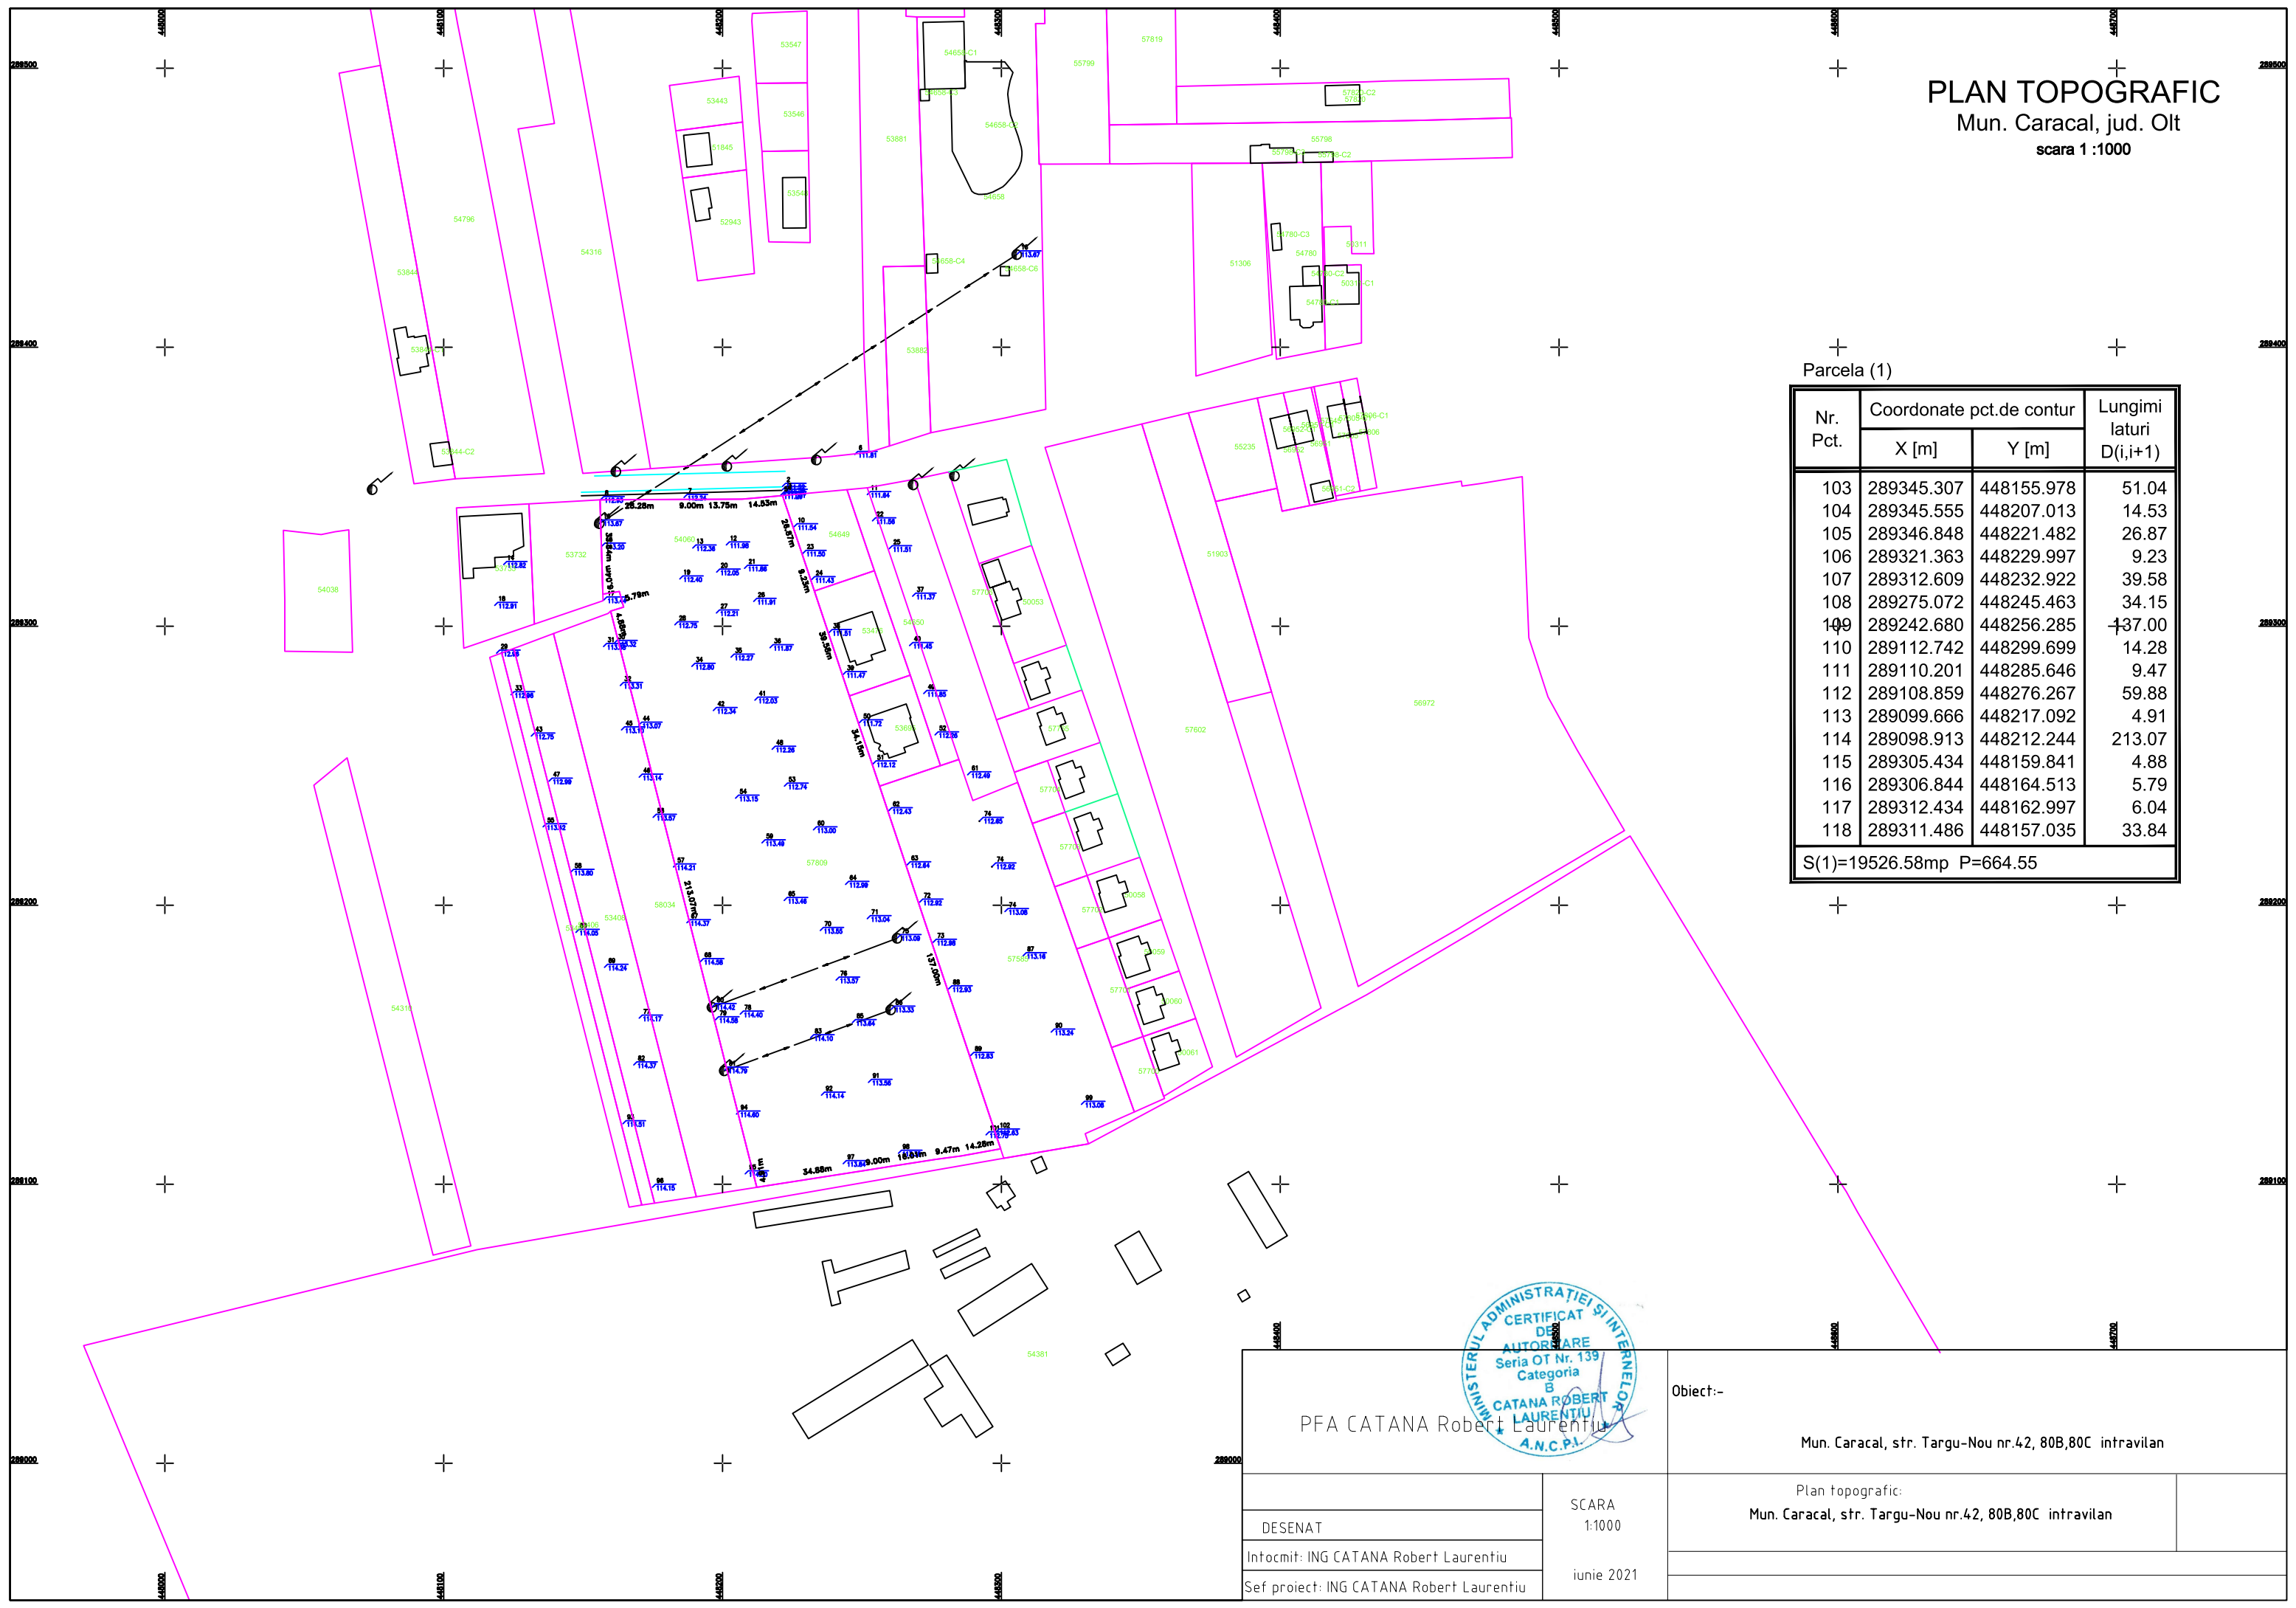

Parcela (1)

Nr. Pct.	Coordonate pct.de contur		Lungimi laturi D(i,i+1)
	X [m]	Y [m]	
103	289345.307	448155.978	51.04
104	289345.555	448207.013	14.53
105	289346.848	448221.482	26.87
106	289321.363	448229.997	9.23
107	289312.609	448232.922	39.58
108	289275.072	448245.463	34.15
109	289242.680	448256.285	37.00
110	289112.742	448299.699	14.28
111	289110.201	448285.646	9.47
112	289108.859	448276.267	59.88
113	289099.666	448217.092	4.91
114	289098.913	448212.244	213.07
115	289305.434	448159.841	4.88
116	289306.844	448164.513	5.79
117	289312.434	448162.997	6.04
118	289311.486	448157.035	33.84

S(1)=19526.58mp P=664.55

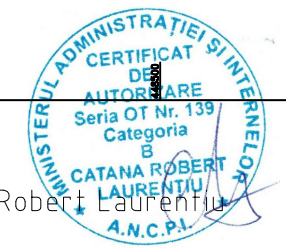

PFA CATANA Robert Laurentiu		Obiect:- Mun. Caracal, str. Targu-Nou nr.42, 80B,80C intravilan	
DESENAT		SCARA 1:1000	Plan topografic: Mun. Caracal, str. Targu-Nou nr.42, 80B,80C intravilan
Intocmit: ING CATANA Robert Laurentiu			
Sef proiect: ING CATANA Robert Laurentiu		iunie 2021	